

No.	Issue Date	Issue Description
3	01.29.2019	Re-issued for Planning Board Application
2	09.24.2018	Re-issued for Planning Board Application
1	08.01.2018	Issued for Planning Board Application

Poskanzer Skott Architects
 550 North Maple Avenue
 Ridgewood, NJ 07450
 Telephone: 201-445-2322
 Facsimile: 201-445-3053
 Website: www.poskanzerskott.com

Project
WAREHOUSE EXPANSION
 125 GREENBUSH AVENUE
 ORANBURG, NEW YORK
 10962
 Client
ALEXANDER PROPERTIES


Drawing Title
ARCHITECTURAL SITE LAYOUT

Scale AS NOTED
 Project 1746
 File No PSA Server(W:)1746\05 Drawings\
 Drawn SM
 Checked BP
 Date 06.11.2018
 Sheet No


SP-1

NJ 05915
 NY 011938
 PA B 7813
 CT 4823
 AZ 12822
 NCARB 12652


ARCHITECTURAL SITE LAYOUT
 SCALE: 1"=60'-0"

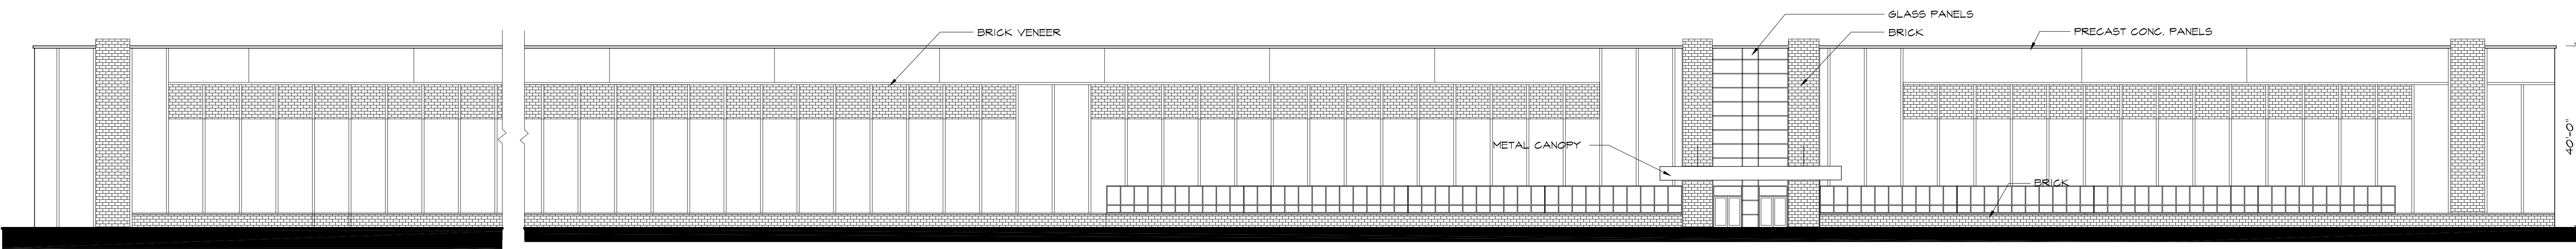


3 EXTERIOR ELEVATION- WEST
SCALE: 1/16" = 1'-0"

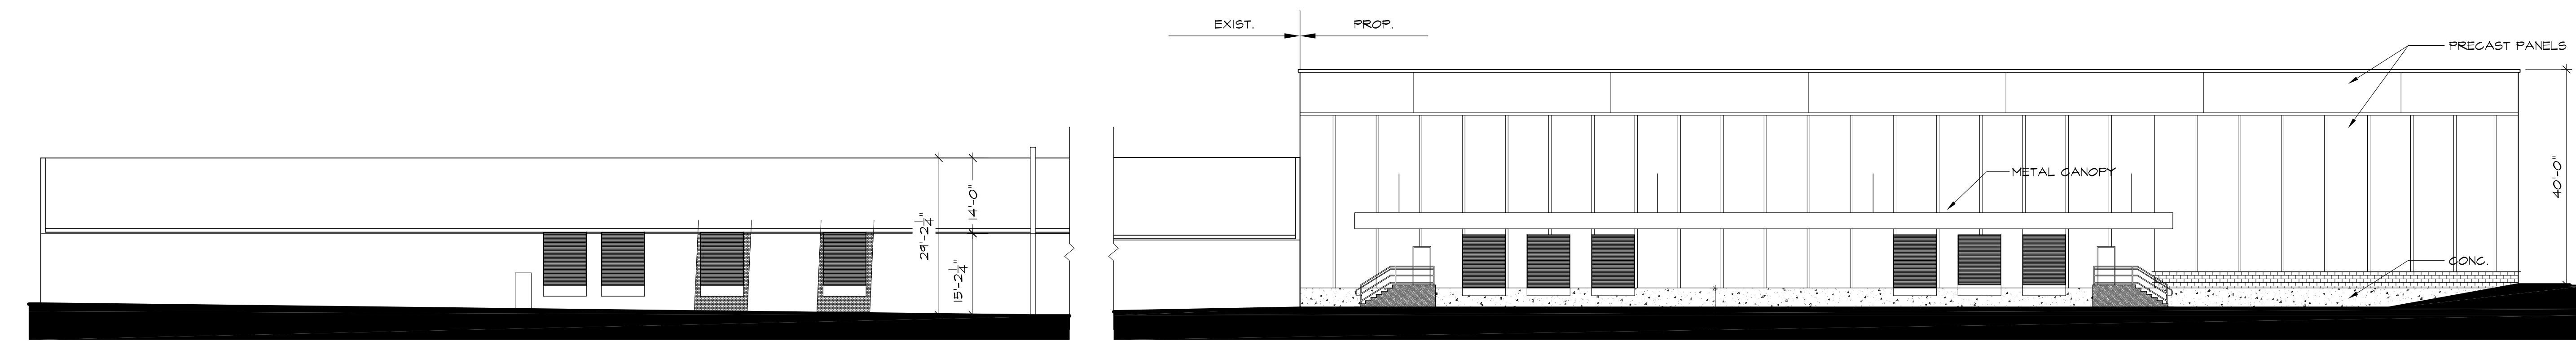

1 EXTERIOR ELEVATION- NORTH
SCALE: 1/16" = 1'-0"

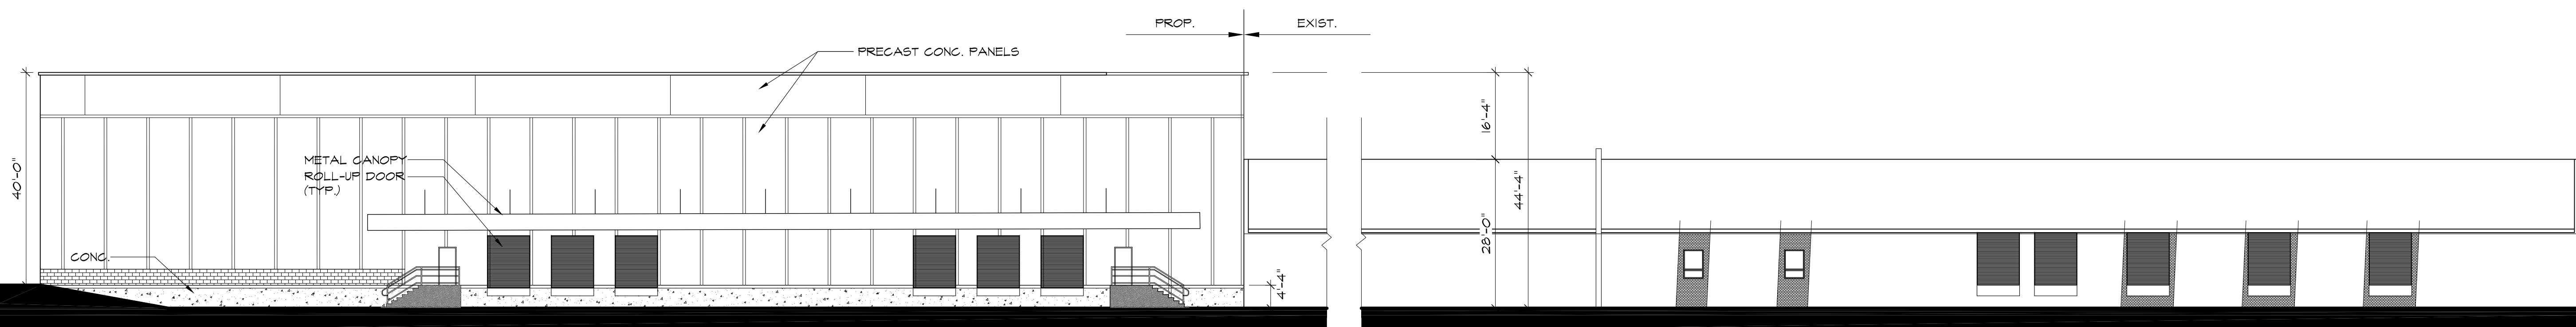

2 EXTERIOR ELEVATION- SOUTH
SCALE: 1/16" = 1'-0"

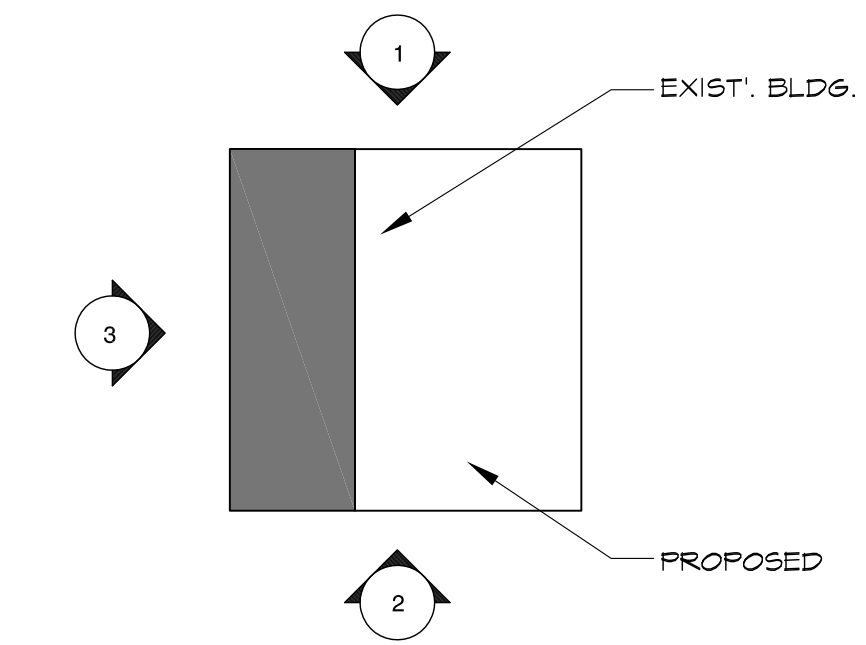

No.	Issue Date	Issue Description
3	01.29.2019	Re-issued for Planning Board Application
2	09.24.2018	Re-issued for Planning Board Application
1	08.01.2018	Issued for Planning Board Application

Poskanzer Skott Architects
 550 North Maple Avenue
 Ridgewood, NJ 07450
 Telephone: 201-445-2322
 Facsimile: 201-445-3053
 Website: www.poskanzerskott.com

Project
WAREHOUSE EXPANSION
 125 GREENBUSH AVENUE
 ORANBURG, NEW YORK
 10962

Client
ALEXANDER PROPERTIES

Drawing Title
SCHEMATIC ELEVATIONS

Scale	AS NOTED
Project	1746
File No	PSA Server (W:)1746\05 Drawings\
Drawn	SM
Checked	BP
Date	06.11.2018
Sheet No	

SP-2

NJ	05915
NY	011938
PA	B 7813
CT	4823
AZ	12822
NCARB	12652