



1 LEFT ELEVATION  
SCALE: 1/8" = 1'-0"


EXTERIOR FINISH SCHEDULE				
FINISH DESCRIPTION	MANUFACTURER	FINISH	COLOR	NOTES
BRICK COLOR B	GLEN GERY	MODULAR	ASPEN WHITE	GROUT ARGOS - WHITE N
BRICK COLOR A	GLEN GERY	MODULAR	CARBON BLACK	GROUT ARGOS - REGULAR GRAY-SLATE
STONE	GLEN GERY	GLEN ROGE	GRANITE	GROUT ARGOS - REGULAR GRAY-SLATE
WOOD-LOOKING PHENOLIC PANELS	STONEWOOD	CUSTOM	L.D. OAK	
METALS - FASCIA, GUTTERS, DOWNSPOUTS	ATAS	PVD	CHARCOAL GREY	
CMU COLOR A	DUCASTLE	SPLITFACE	PEARL MIST	GROUT ARGOS - WHITE N
CMU COLOR B	DUCASTLE	SPLITFACE	SLATE GREY	GROUT ARGOS - REGULAR GRAY-SLATE
SI	DUCASTLE	SPLITFACE	CHARCOAL	GROUT ARGOS - REGULAR GRAY-SLATE
STOREFRONT SYSTEM - FRAMEWINDOWS	KAWNEER	SEE SPECS	CHARCOAL GREY	
ALUMINUM-FRAMED SLIDING DOORS	ASSA AB-DY	SEE SPECS	CHARCOAL GREY	

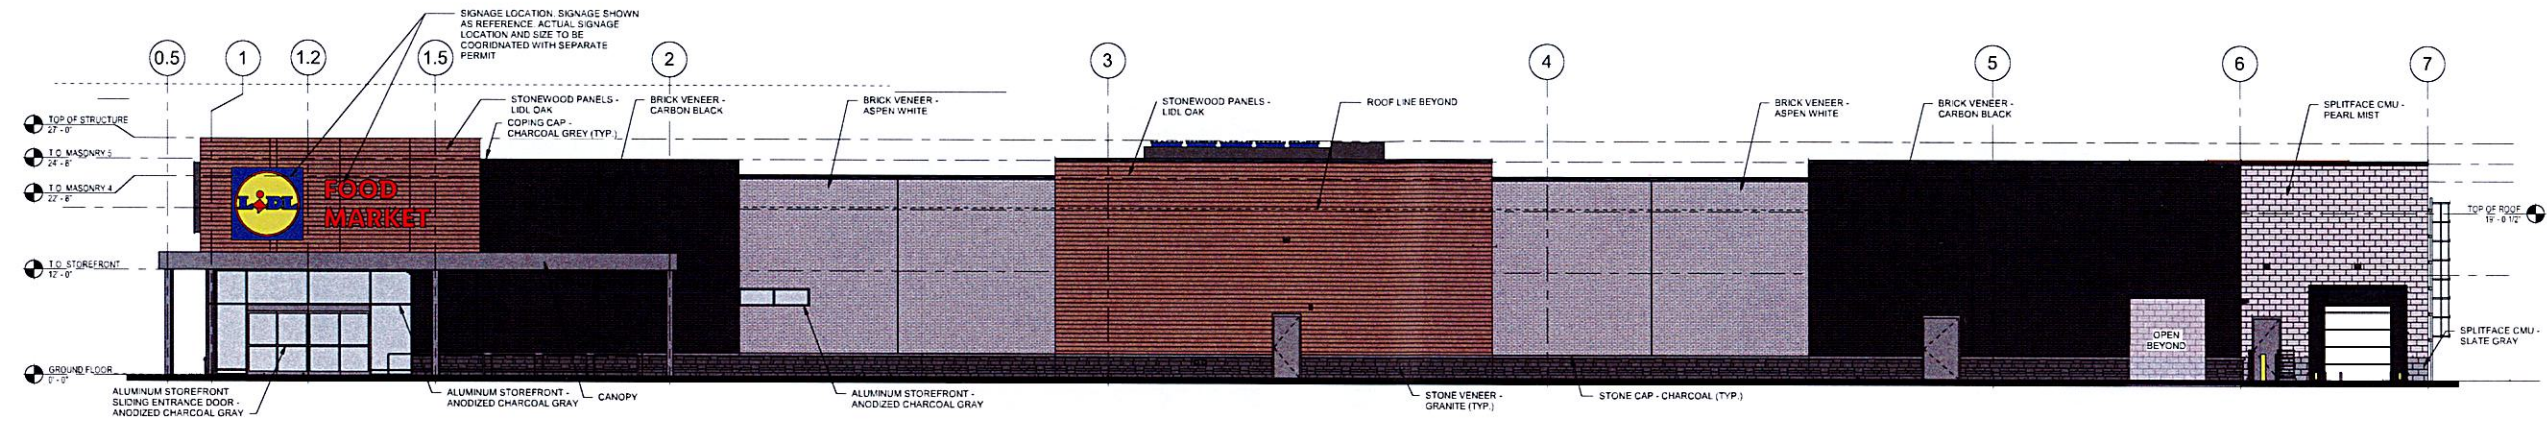

2 FRONT ELEVATION  
SCALE: 1/8" = 1'-0"

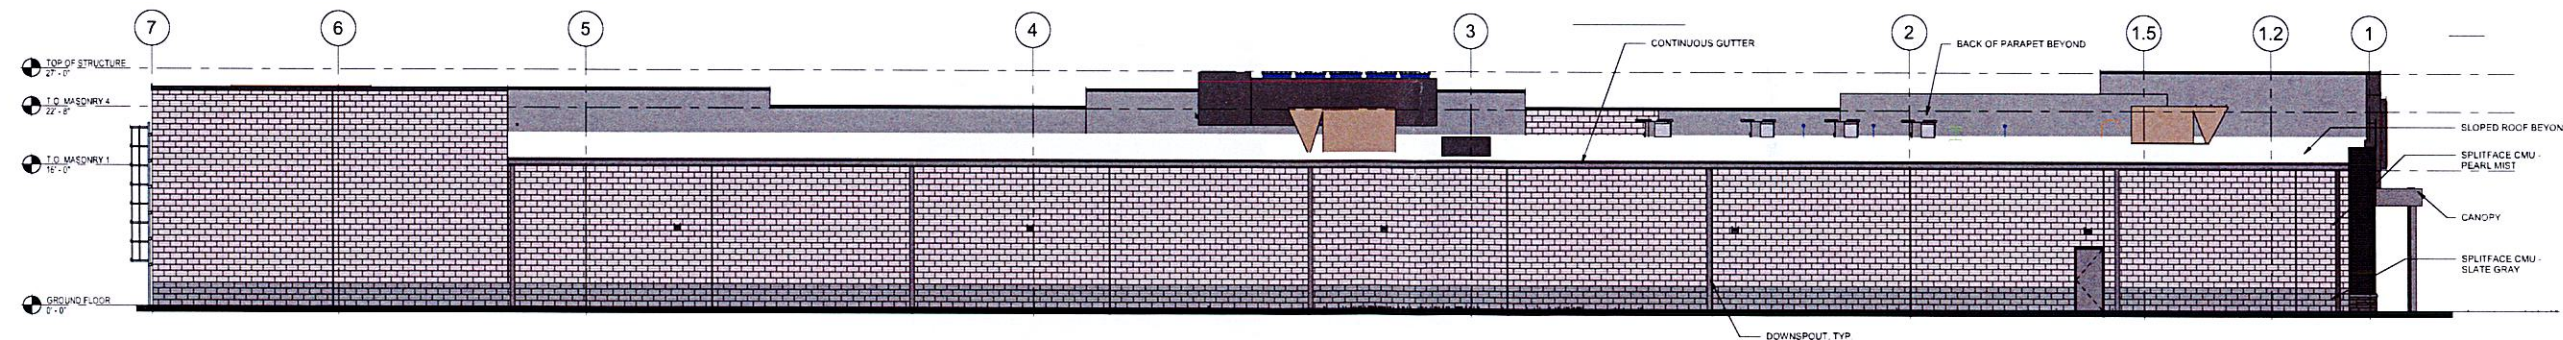

3 BACK ELEVATION  
SCALE: 1/8" = 1'-0"

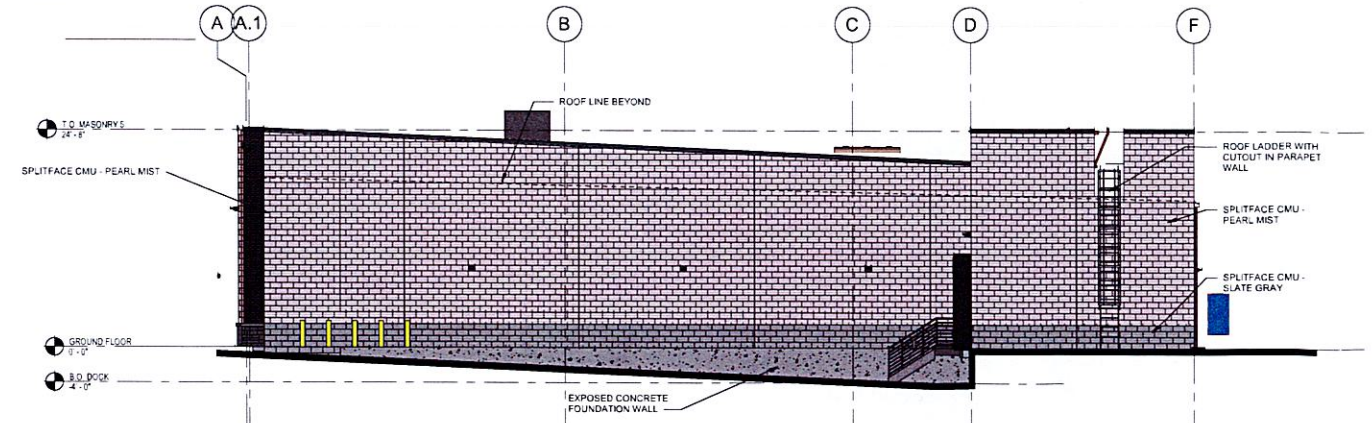

4 RIGHT ELEVATION  
SCALE: 1/8" = 1'-0"

This drawing has been prepared solely for the use of the LIDL US, LLC and there are no representations of any kind made by NORR to any party with whom NORR has not entered into a contract.  
This drawing shall not be used for construction purposes until the seal appearing hereon is signed and dated by the Architect or Engineer.



Consultants:  
Civ: BOHLER  
Landscape: N/A  
Architecture: NORR  
Structural: NORR  
Mechanical: NORR  
Electrical: NORR

Seals:

**NORR**  
153 W Jefferson Avenue, Suite 1300  
Detroit, MI US 48226  
nor.com

Project Manager: TERRI D  
Design Lead: ANTHONY G  
Project Leader: RICARDO A  
BIM Lead: RANDY F  
Drawn: ANTHONY G  
Checked: SARAH G.

LIDL US, LLC

Project: 1456 LIDL - TAPPAN, NY

3-58 NYS ROUTE 303  
TAPPAN, NY 10983

Drawing Title: EXTERIOR COLORED ELEVATIONS

Scale: 1/8" = 1'-0"  
Project No.: JCDT21-0143

Drawing No.: SD200

RECEIVED  
JUN 17 2025  
TOWN OF ORANGETOWN  
LAND USE BOARDS

NOT FOR CONSTRUCTION