

DESIGN



BILD ARCHITECTURE

300 Tice Blvd
 Suite 279
 Woodcliff Lake, NJ 07677
 Tel 212.381.0670
 info@bildny.com

CONSULTING ENGINEERS
BLAKE ENGINEERING PLLC

1898 County Route 1
 Westtown, NY 10998
 845-467-9207

CONSULTING ENGINEERS
EXL STRUCTURAL CONSULTANTS LLC

201-561-4911

Revisions	Description	Date

Seal & Signature



CLIENT
 RRIS CORPORATION
 PROJECT NAME

PROJECT LOCATION
 1 RTE 340, ORANBURG NY, 10962

JOB #:
 FILING #

Q08050448
 11

PROJECT NUMBER
 24033


DRAWN BY
 Author

REVIEWED BY
 Checker


DATE:
 06/29/22

DRAWING TITLE
1ST FLOOR PLAN
A101

Scale
 3/16" = 1'-0"

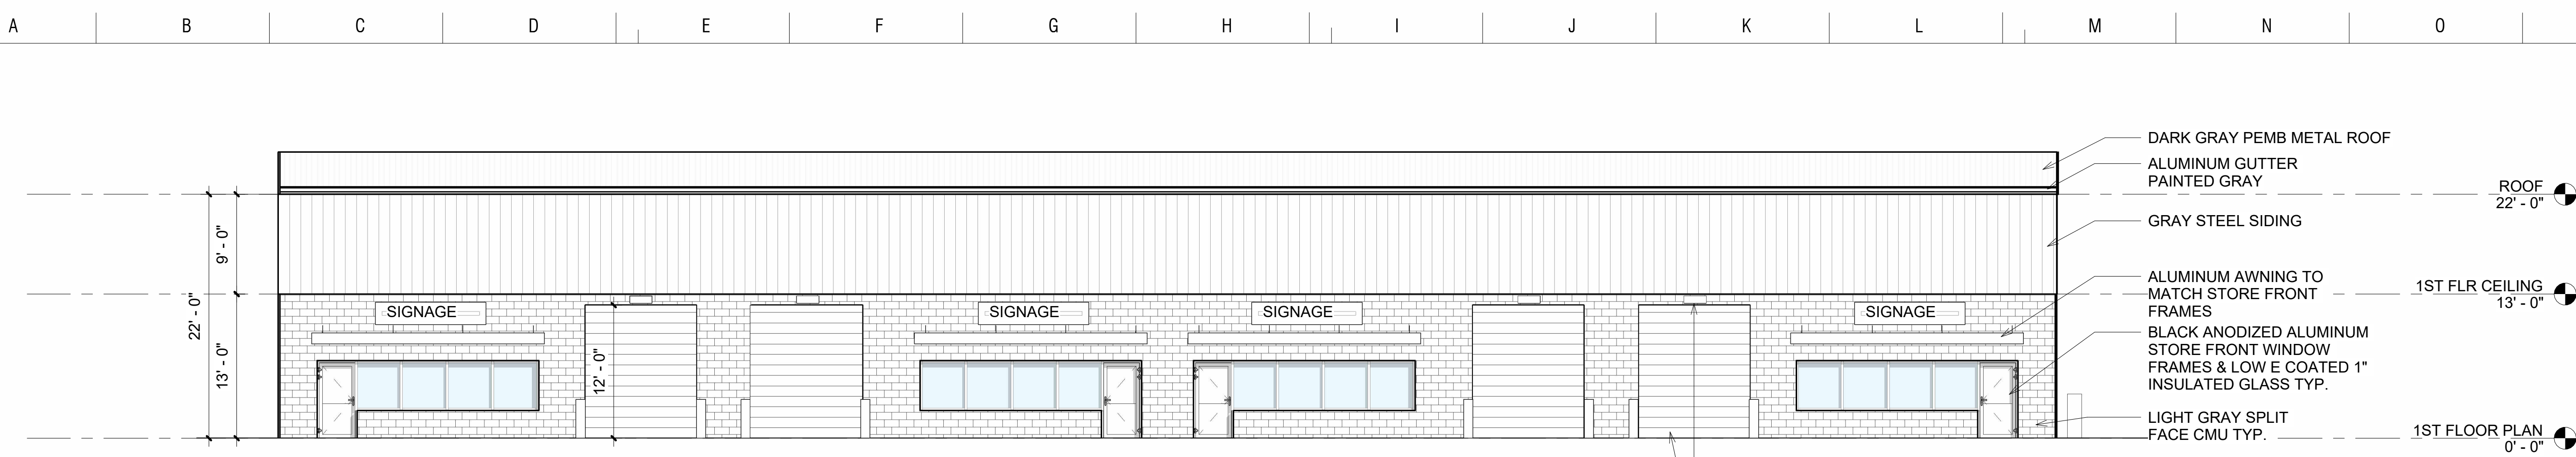


1 SOUTH ELEVATION
1/8" = 1'-0"

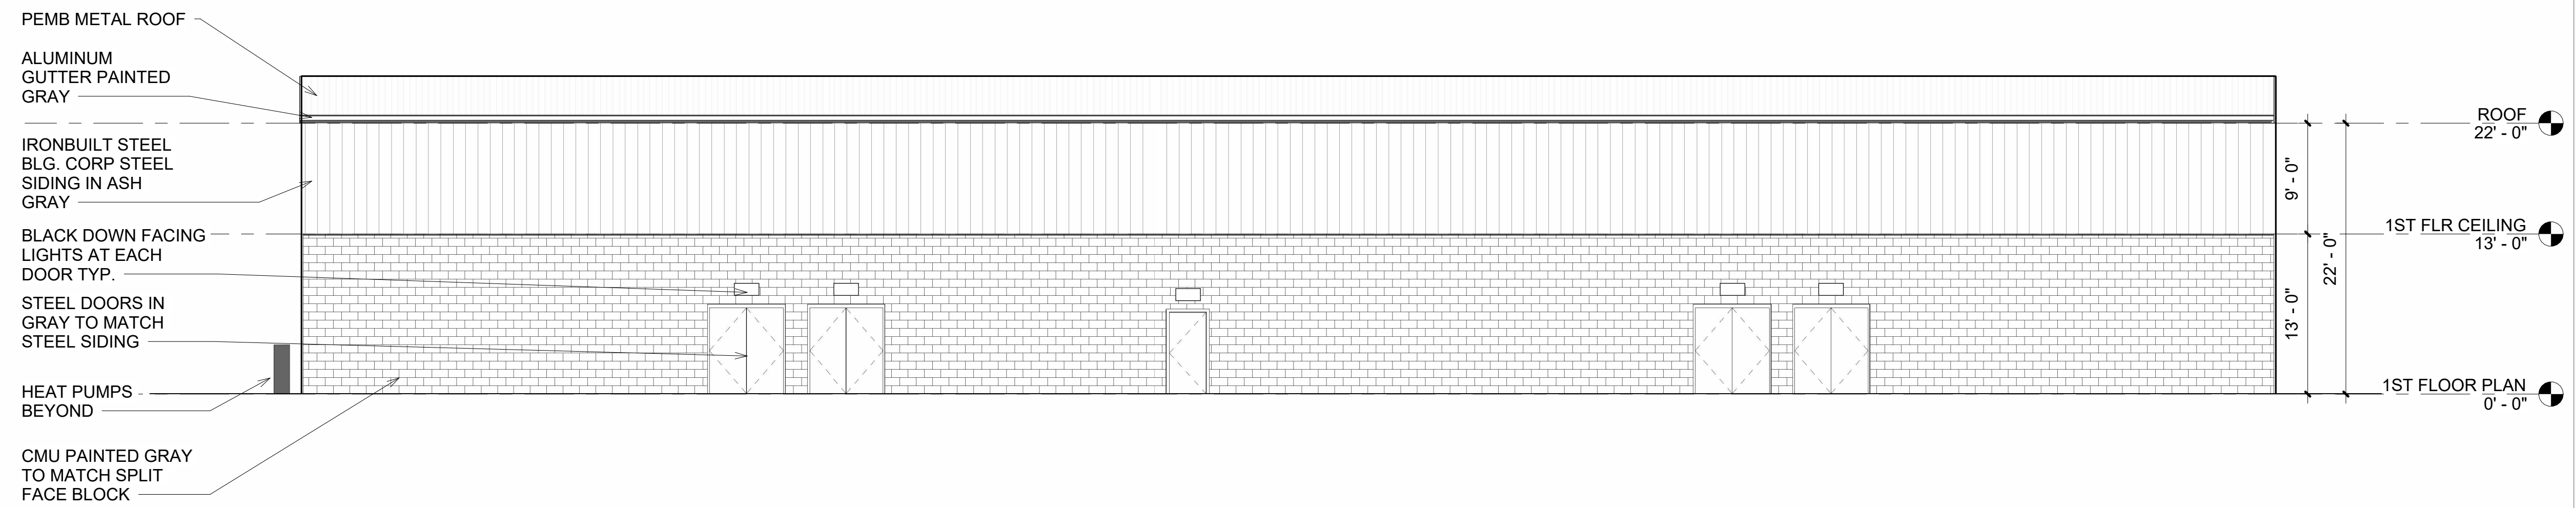


2 NORTH ELEVATION
1/8" = 1'-0"



5 BLACK DOWN FACING LIGHT TYP.
3/16" = 1'-0"

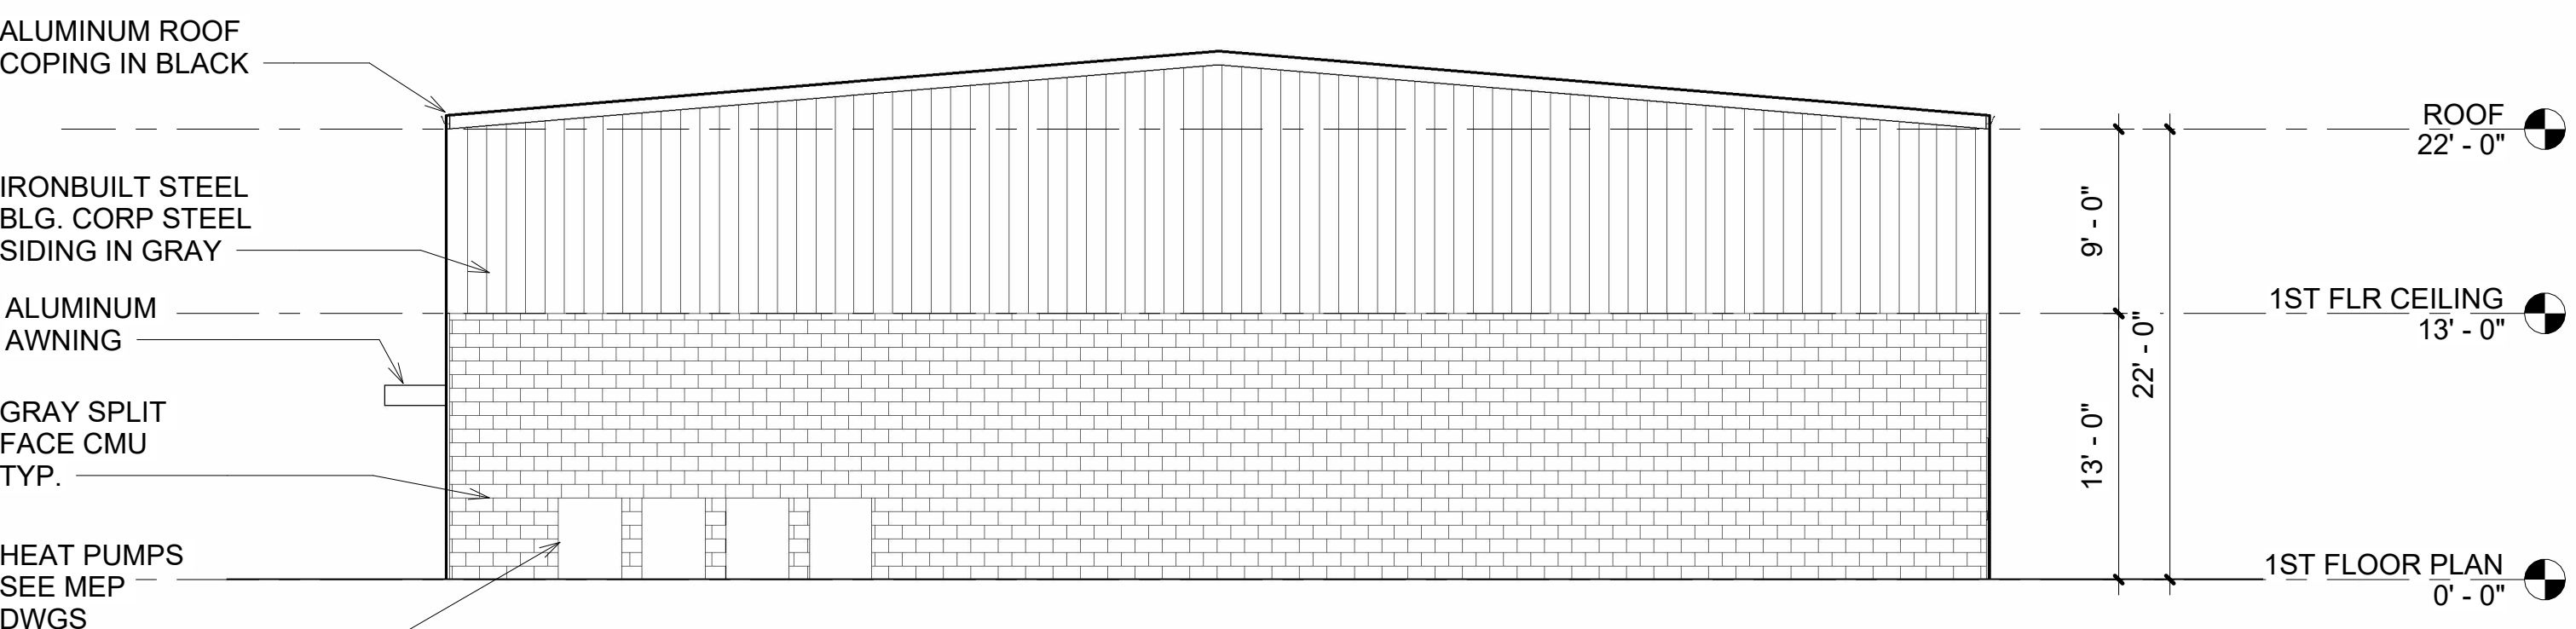

3 EAST ELEVATION
1/8" = 1'-0"

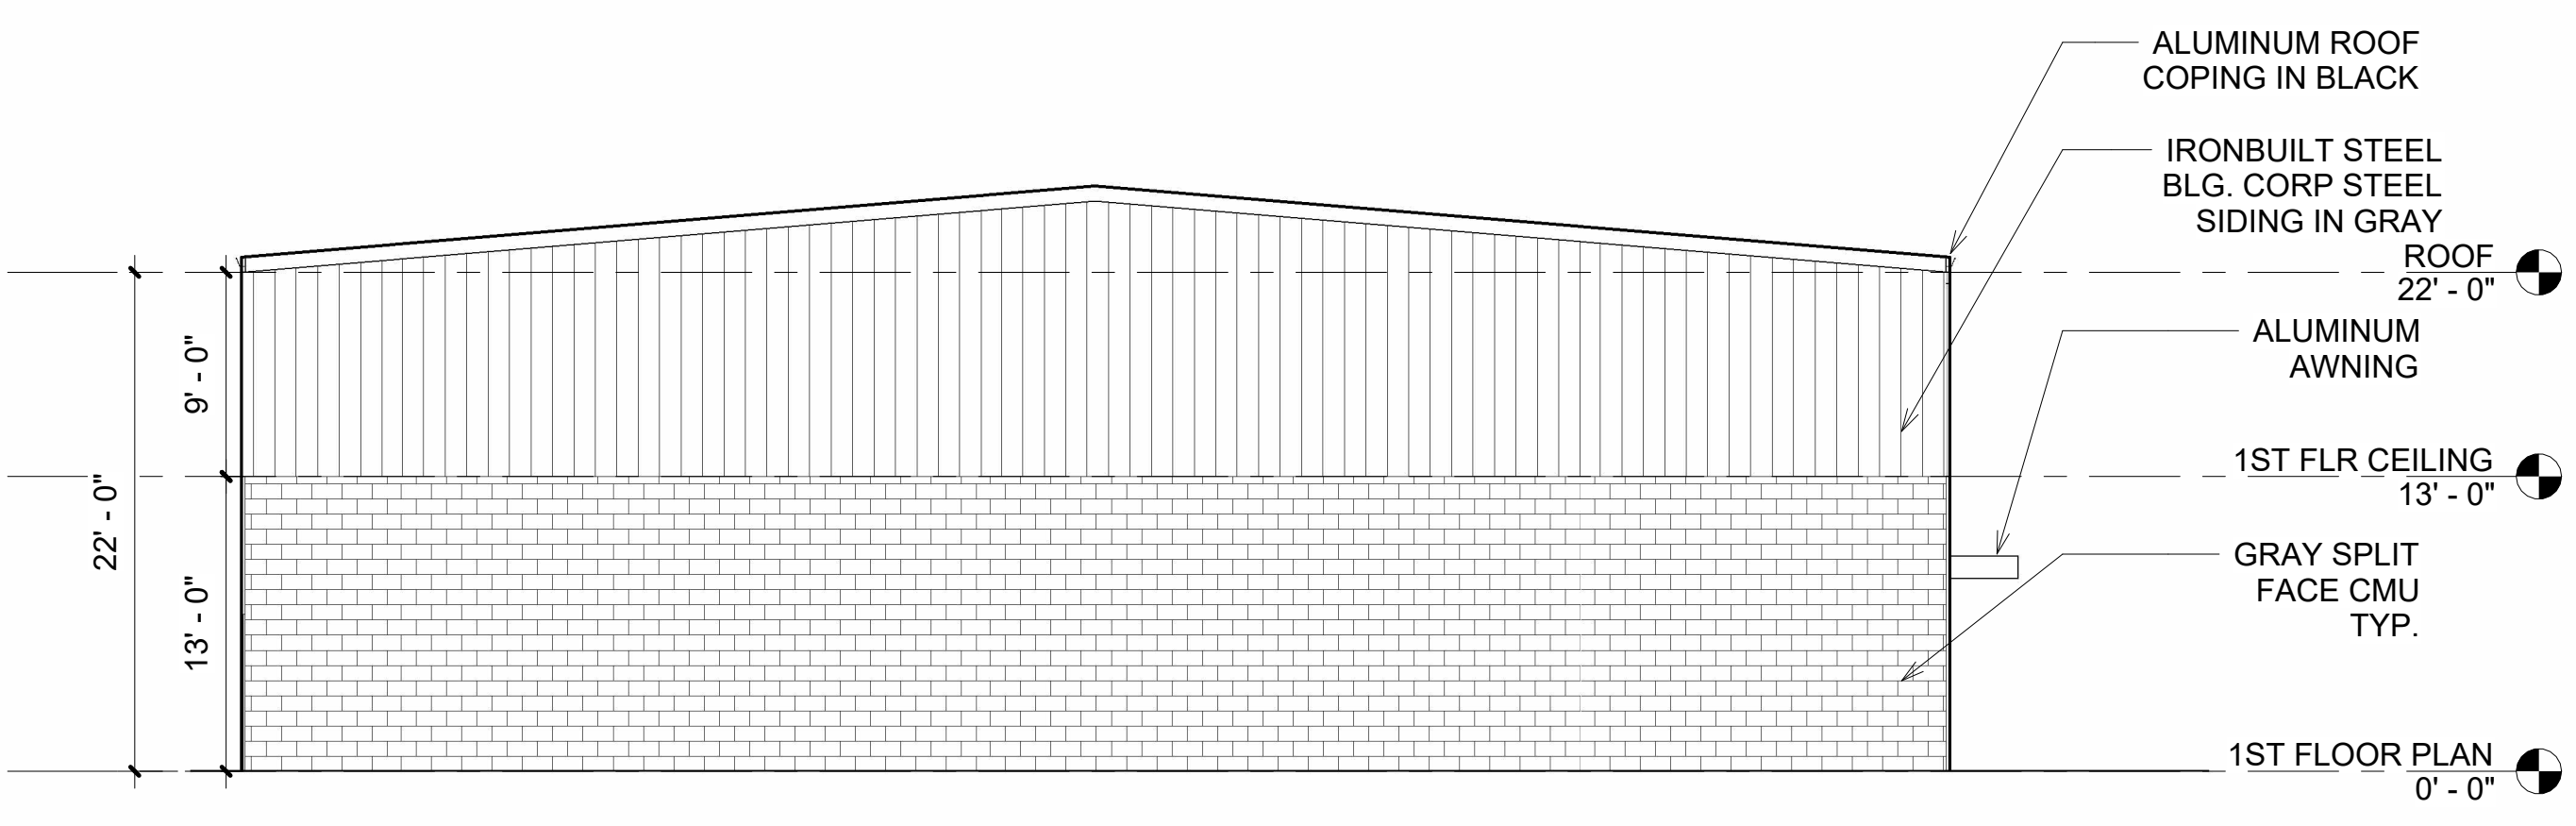

4 WEST ELEVATION
1/8" = 1'-0"

DESIGN



BILD ARCHITECTURE

300 Tice Blvd
Suite 279
Woodcliff Lake, NJ 07677
Tel 212.381.0670
info@bildny.com

CONSULTING ENGINEERS

BLAKE ENGINEERING PLLC

1898 County Route 1
Westtown, NY 10998
845-467-9207

CONSULTING ENGINEERS

EXL STRUCTURAL CONSULTANTS LLC

201-561-4911

Revisions	Description	Date

Seal & Signature



CLIENT

RRIS CORPORATION

PROJECT NAME

PROJECT LOCATION

1 RTE 340, ORANGEBURG NY, 10962

JOB #: Q08050448
FILING #: 11

PROJECT NUMBER

24033

DRAWN BY

Author

REVIEWED BY

Checker

DATE:

06/30/22

DRAWING TITLE

ELEVATIONS

A200

Scale
As indicated