

FIRST FLOOR 2,747 SQFT  
 SECOND FLOOR 2,147 SQFT  
 HOUSE TOTAL 5,177 SQFT  
 GARAGE: 945  
 TOTAL INV GARAGE: 5,422

1 FIRST FLOOR PLAN  
 A2 1/4" = 1 FOOT


CONSTRUCTION LEGEND	
	NEW CONSTRUCTION
	EXISTING WALLS TO BE DEMOLISHED
	EXISTING MASONRY WALL
	EXISTING STUD WALL TO REMAIN
	SHEET NOTES CALL SEE NOTES THIS SHEET
	HAND-DRAWN CARBON MONOXIDE DET.
	HAND-DRAWN SMOKE DETECTION

COMITO HOMES  
 261 Sickletown Road  
 Orangeburg, N.Y. 10962  
 KIERR B. LEVESQUE, R.A.  
 ARCHITECT  
 49 THIRD AVENUE  
 NYACK, NEW YORK 10960  
 845-358-2359

NY LICENSE # 15938  
 SCALE AS SHOWN  
 DATE JULY 28, 2020  
 JOB NO. 1079  
 REVISIONS:



A-2

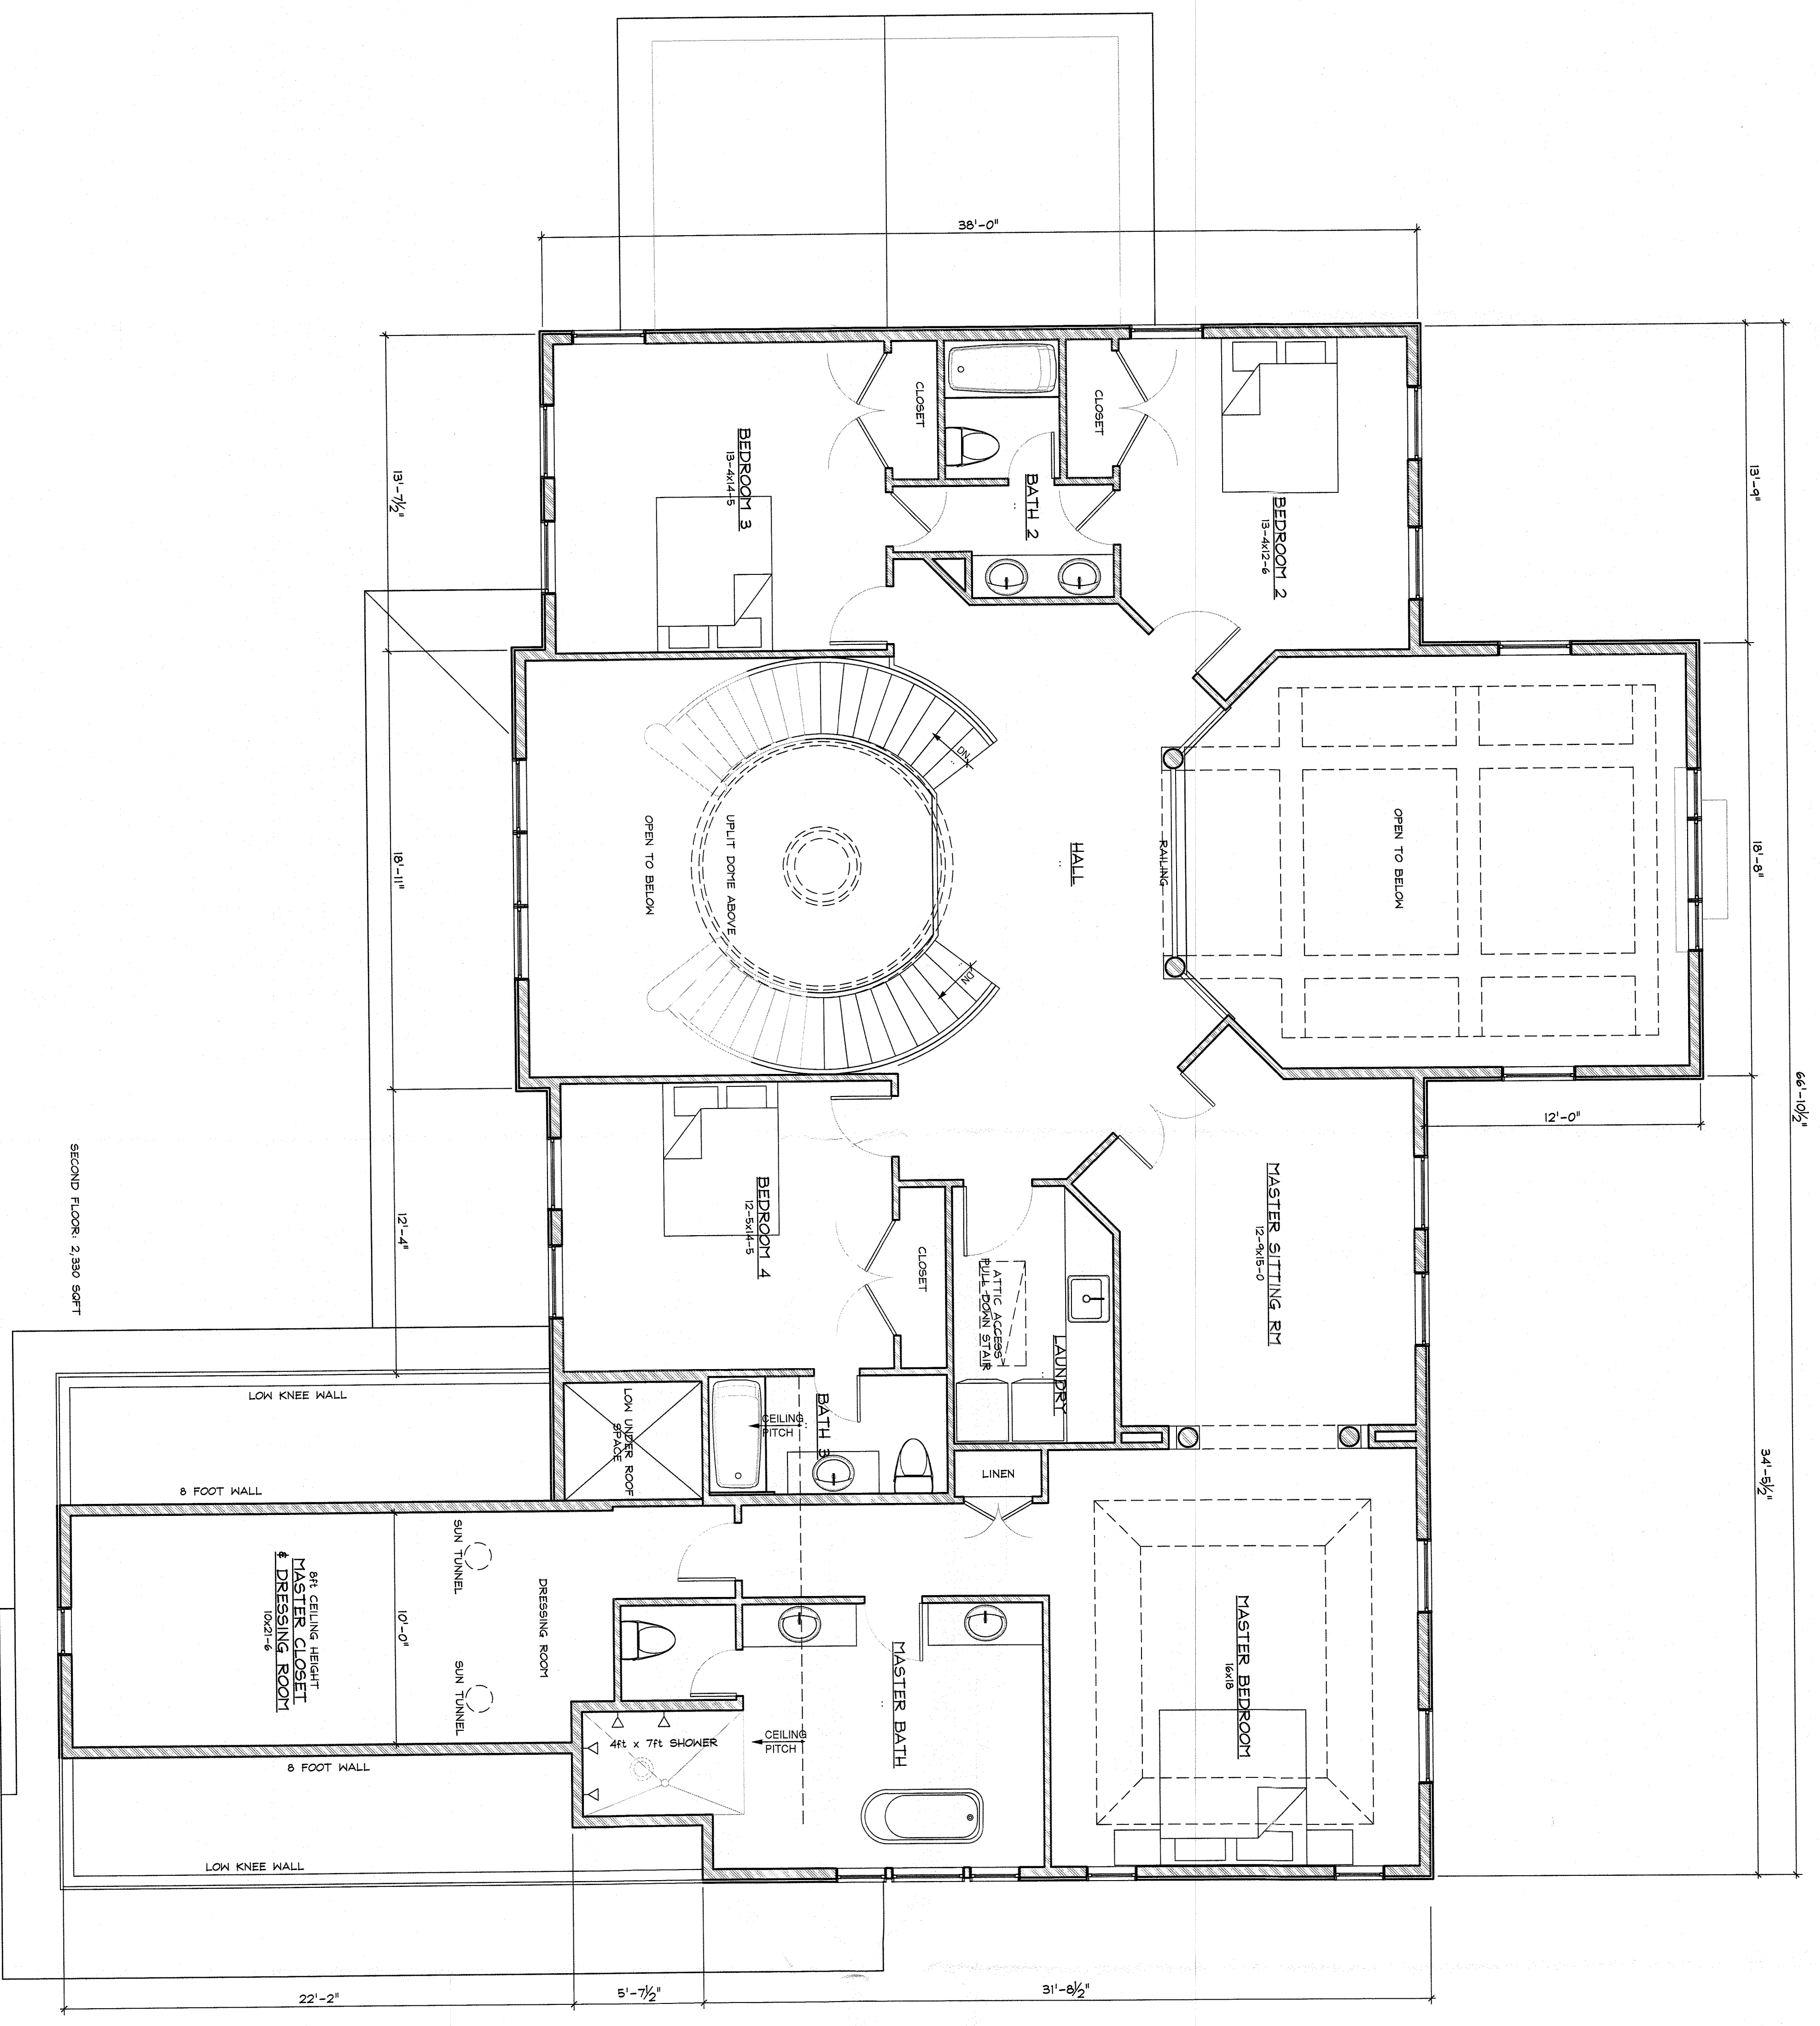

SECOND FLOOR, 2,350 SQFT

CONSTRUCTION LEGEND	
	NEW CONSTRUCTION
	EXISTING WALLS TO BE DEMOLISHED
	EXISTING MASONRY WALL
	EXISTING STUD WALL TO REMAIN
	SHEET NOTES CALL SEE NOTES THIS SHEET
	HANDWIRED CARBON MONOXIDE DET.
	HANDWIRED SMOKE DETECTION

**COMITO HOMES**  
 261 Sicketown Road  
 Orangeburg, N.Y. 10962

**KIER B. LEVESQUE, R.A.**  
 ARCHITECT  
 49 THIRD AVENUE  
 NYACK, NEW YORK 10960  
 845-358-2359

SECOND FLOOR PLAN

SCALE AS SHOWN  
 DATE JULY 28, 2020  
 JOB NO. 1079  
 REVISIONS:  
 SHEET NO.




1 SECOND FLOOR PLAN  
 A3 1/4" = 1 FOOT

**A-3**





**A** FRONT ELEVATION  
 1/4" = 1 FOOT

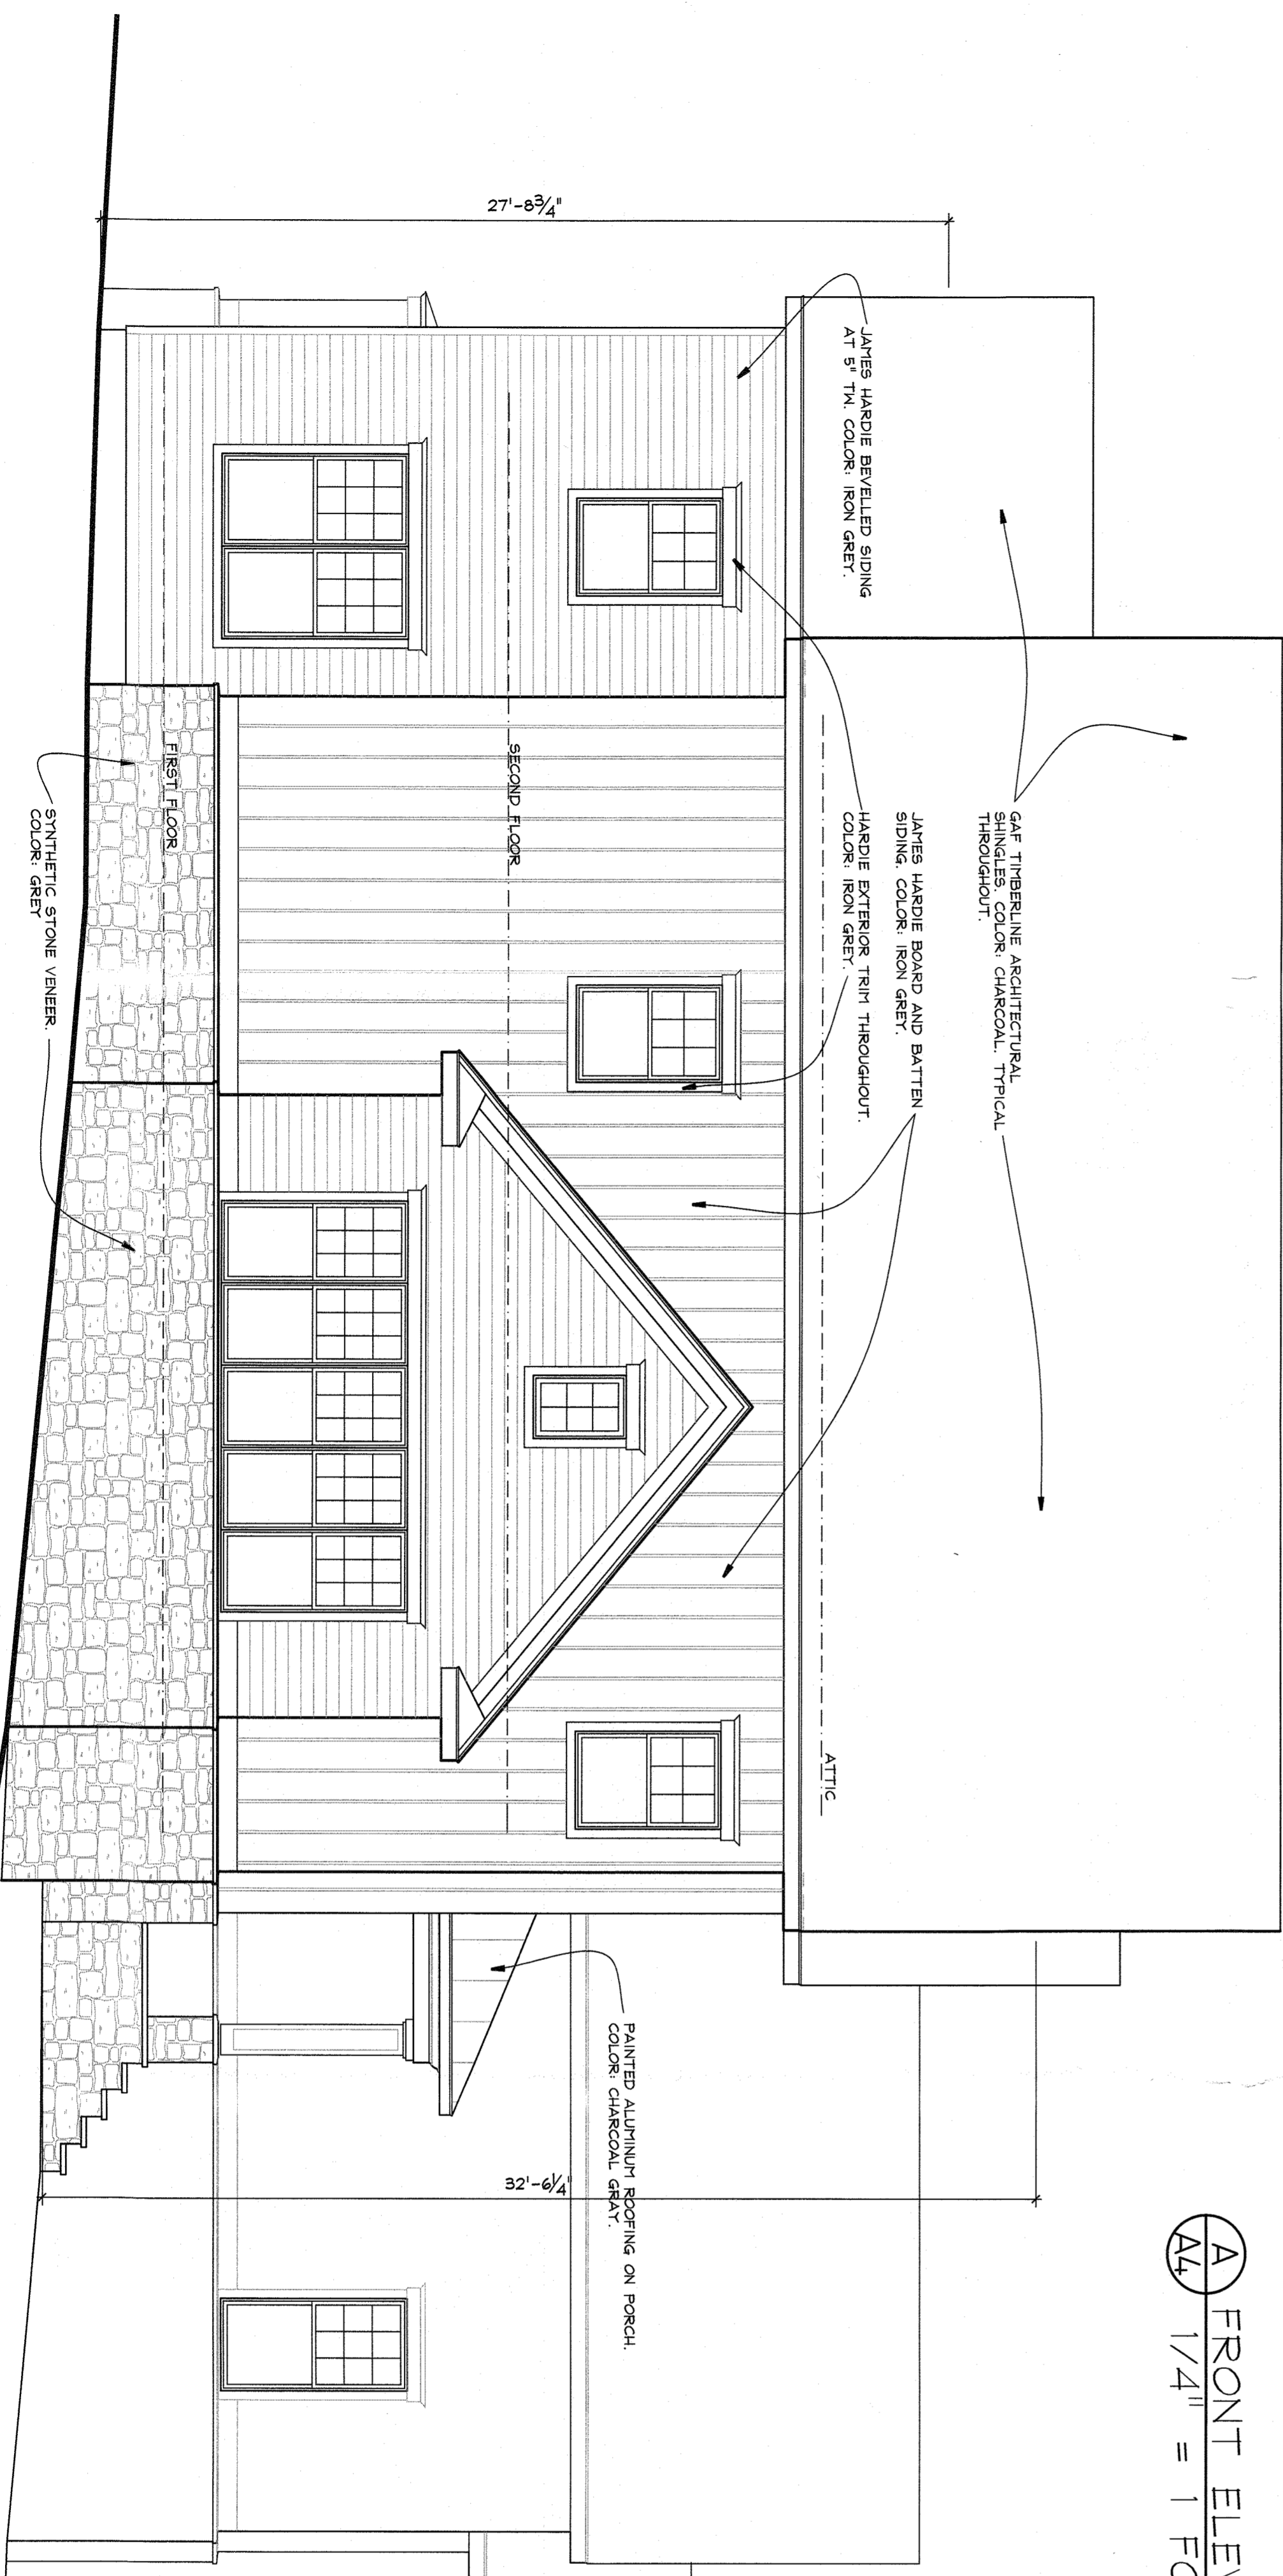


**B** SIDE ELEVATION  
 1/4" = 1 FOOT

**COMITO HOMES**  
 261 Sickletown Road  
 Orangeburg, N.Y. 10962  
**KIER B. LEVESQUE, R.A.**  
 ARCHITECT  
 49 THIRD AVENUE  
 NYACK, NEW YORK 10960  
 845-358-2359


**ELEVATIONS**

NY LICENSE # 15938  
 SCALE AS SHOWN  
 DATE JULY 28, 2020  
 JOB NO. 1079  
 REVISIONS: SHEET NO.

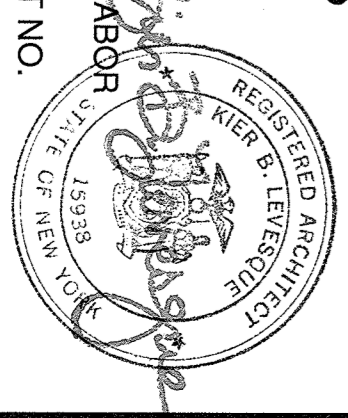

**A-4**



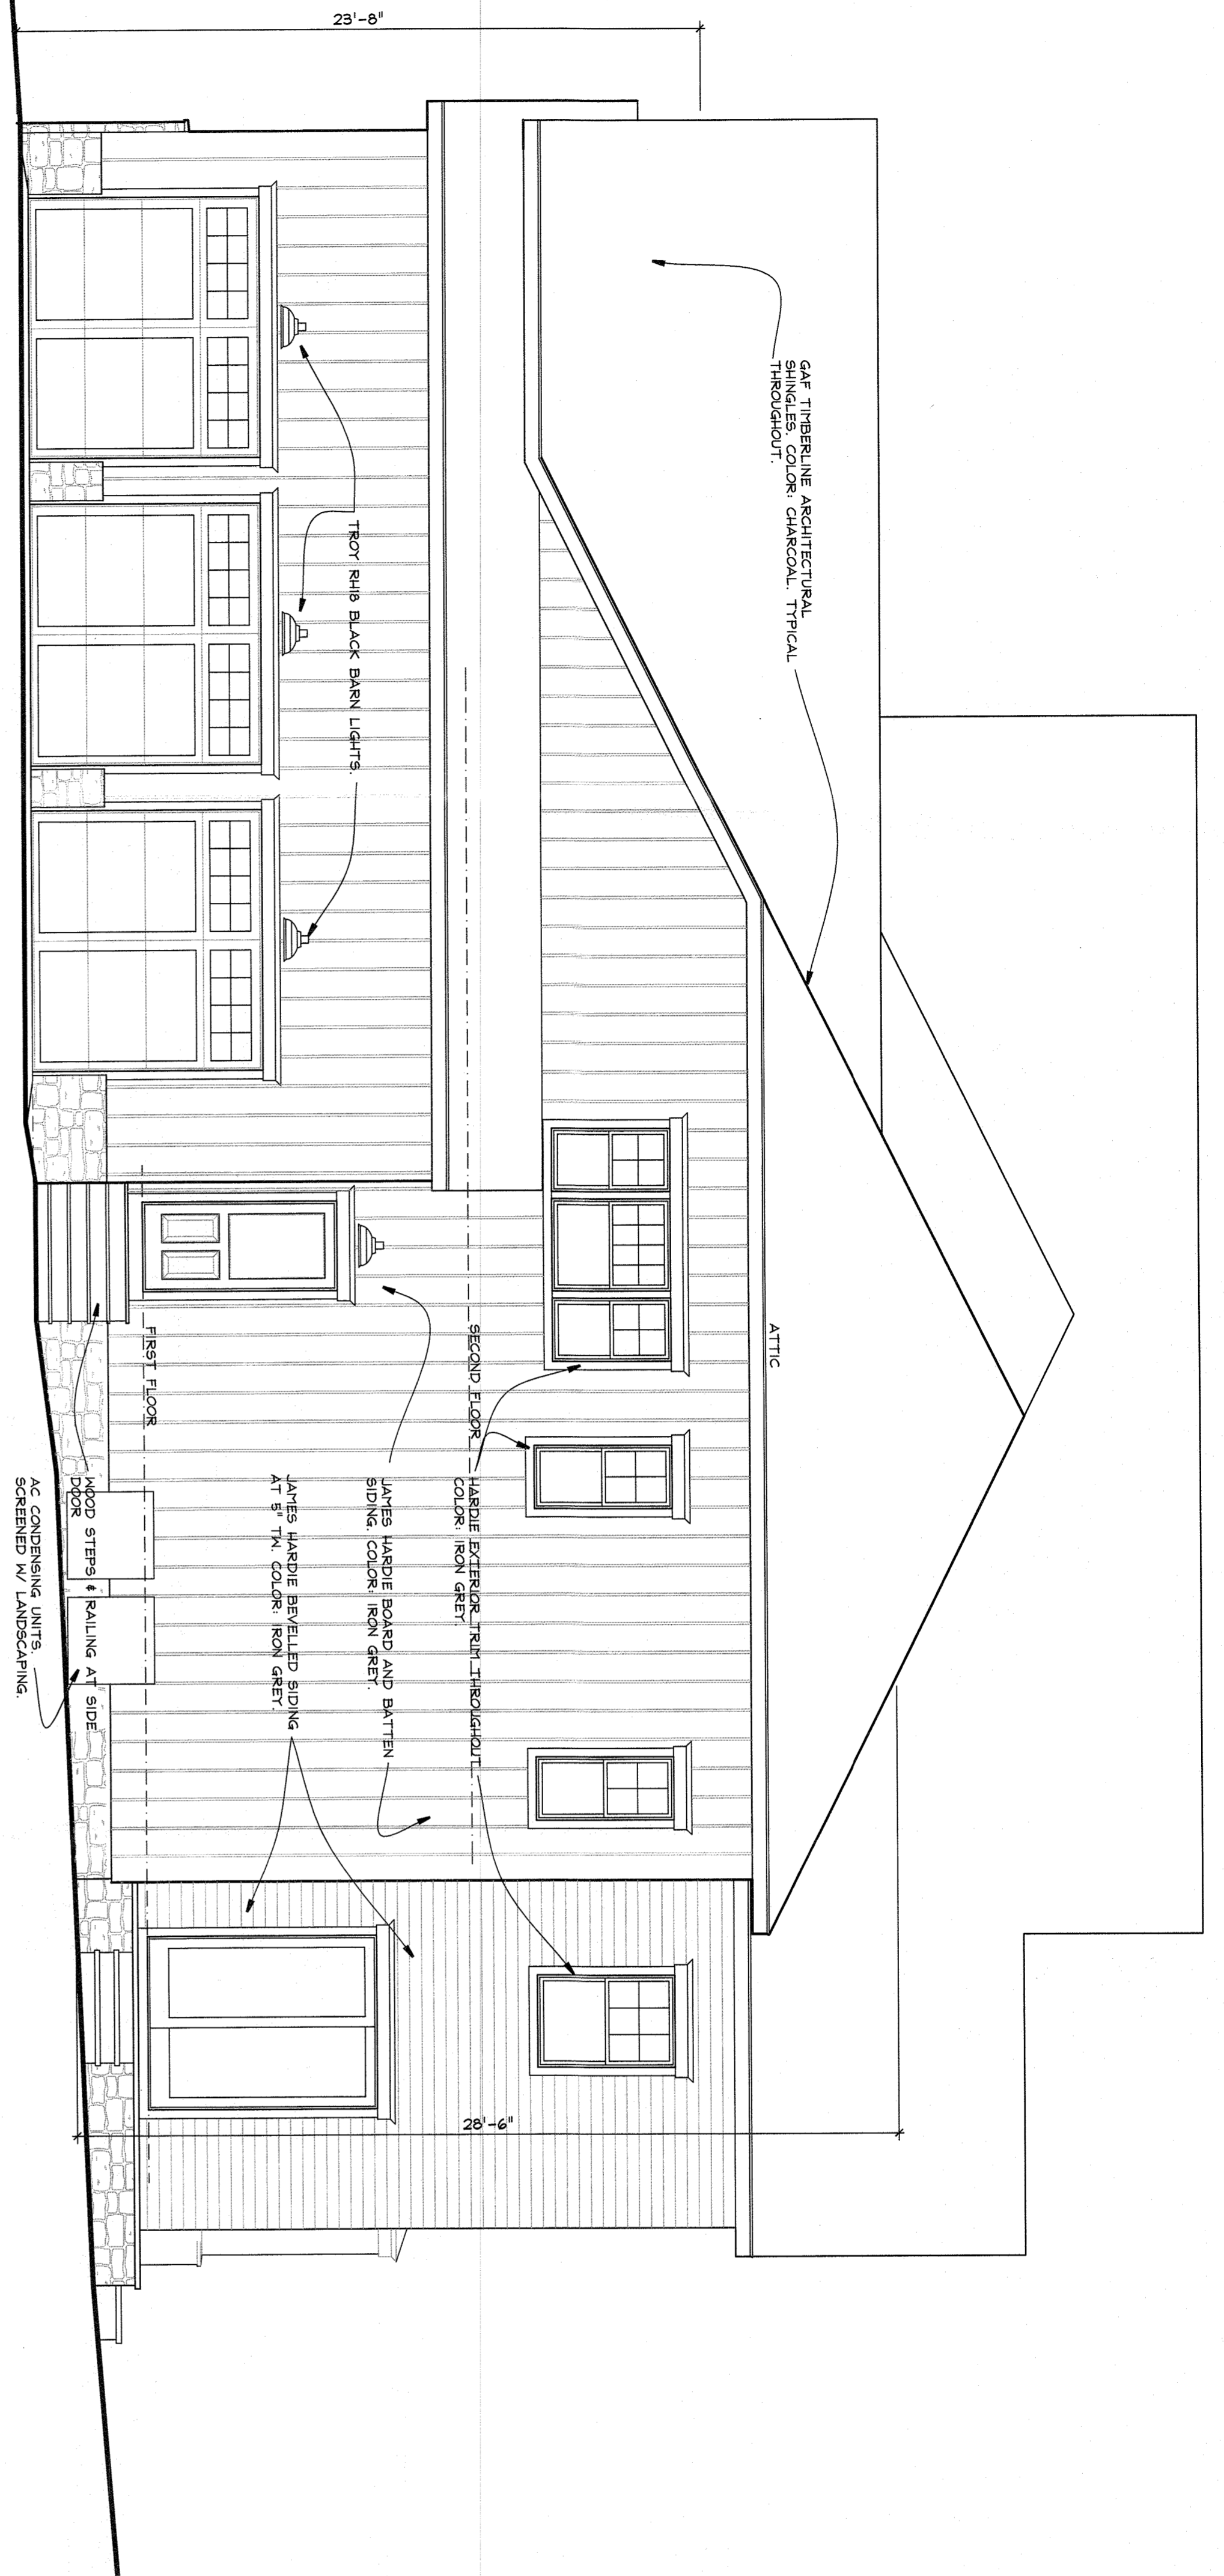

**C** GARAGE ELEVATION  
 A1 1/4" = 1 FOOT



**D** REAR ELEVATION  
 A1 1/4" = 1 FOOT

COMITO HOMES  
 261 Sickletown Road  
 Orangeburg, N.Y. 10962  
 KIER B. LEVESQUE, R.A.  
 ARCHITECT  
 49 THIRD AVENUE  
 NYACK, NEW YORK 10960  
 845-358-2359

NY LICENSE # 15938  
 ELEVATIONS  
 SCALE AS SHOWN  
 DATE JULY 28, 2020  
 JOB NO. 1079  
 REVISIONS:  
 SHEET NO.



**A-5**



