

CESO  
WWW.CESOINC.COM

175 Marrose West Ave. Suite 400, AKRON, OH 44321  
PHONE: (330) 665-0900 FAX: (330) 665-0904

|      |            |
|------|------------|
| Date | 06.15.2020 |
|------|------------|

|                      |  |
|----------------------|--|
| Revision/Description |  |
|----------------------|--|

|     |  |
|-----|--|
| No. |  |
|-----|--|

|                        |  |
|------------------------|--|
| PLANNING BOARD MEETING |  |
|------------------------|--|

|                     |  |
|---------------------|--|
| ARCHITECT OF RECORD |  |
|---------------------|--|

|                       |  |
|-----------------------|--|
| BENJAMIN T. BELL, AIA |  |
|-----------------------|--|

|  |  |
|--|--|
| 1305 NE MCCLAIN RD. SUITE 7<br>BENTONVILLE, AR 72712 |  |
|--|--|

|   |  |
|---|--|
| PHONE: (479) 271-8058 FAX: (888) 288-4638 |  |
|---|--|

|             |           |
|-------------|-----------|
| PROJECT NO. | 757184-01 |
|-------------|-----------|

|       |          |
|-------|----------|
| SCALE | AS NOTED |
|-------|----------|


|       |    |
|-------|----|
| DRAWN | CH |
|-------|----|

|         |     |
|---------|-----|
| CHECKED | SCU |
|---------|-----|


|      |            |
|------|------------|
| DATE | 06.15.2020 |
|------|------------|

|               |  |
|---------------|--|
| DRAWING TITLE | BUILDING ADDITION PLANS AND ELEVATIONS |
|---------------|--|


|             |       |
|-------------|-------|
| DRAWING NO. | A1.15 |
|-------------|-------|

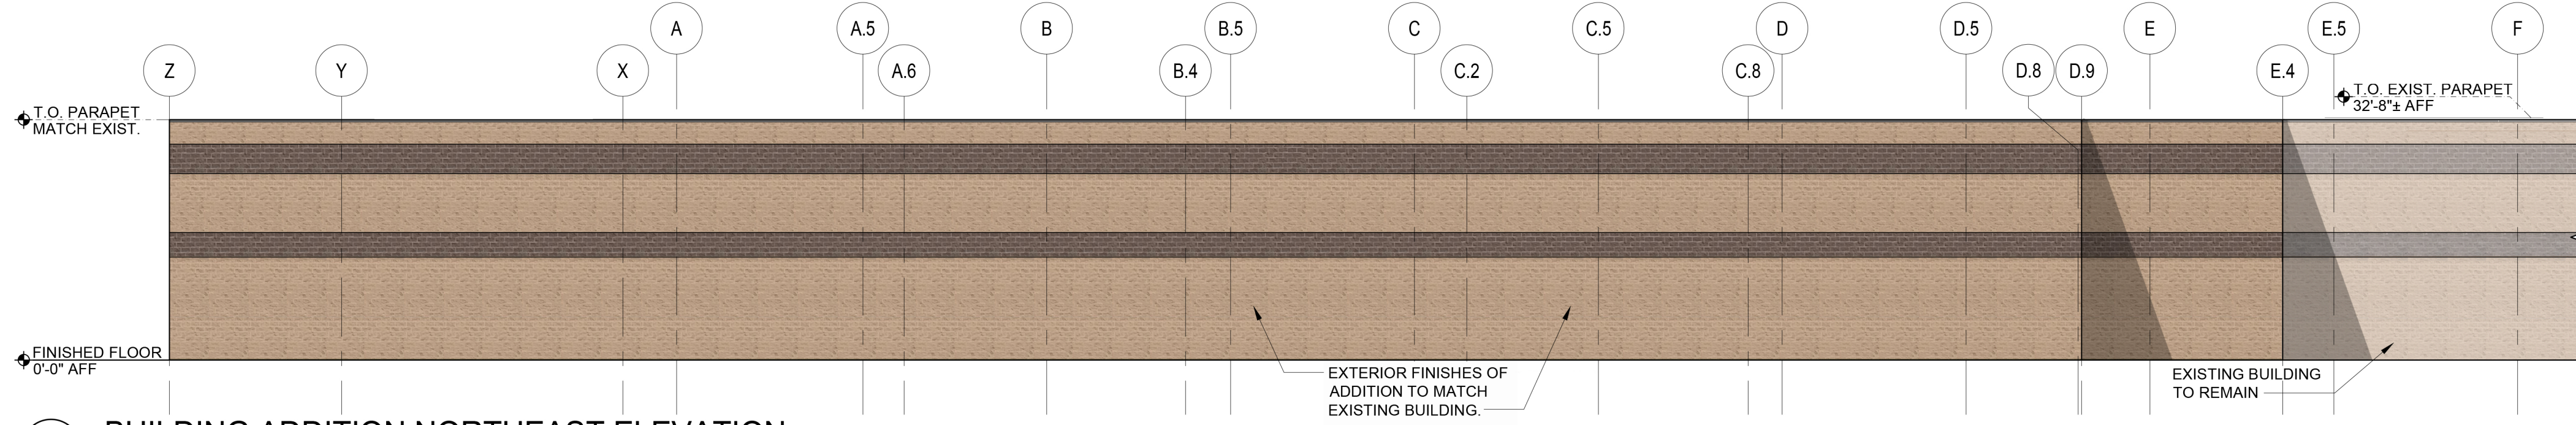


2 BUILDING ADDITION NORTHEAST ELEVATION  
1/16" = 1'-0"

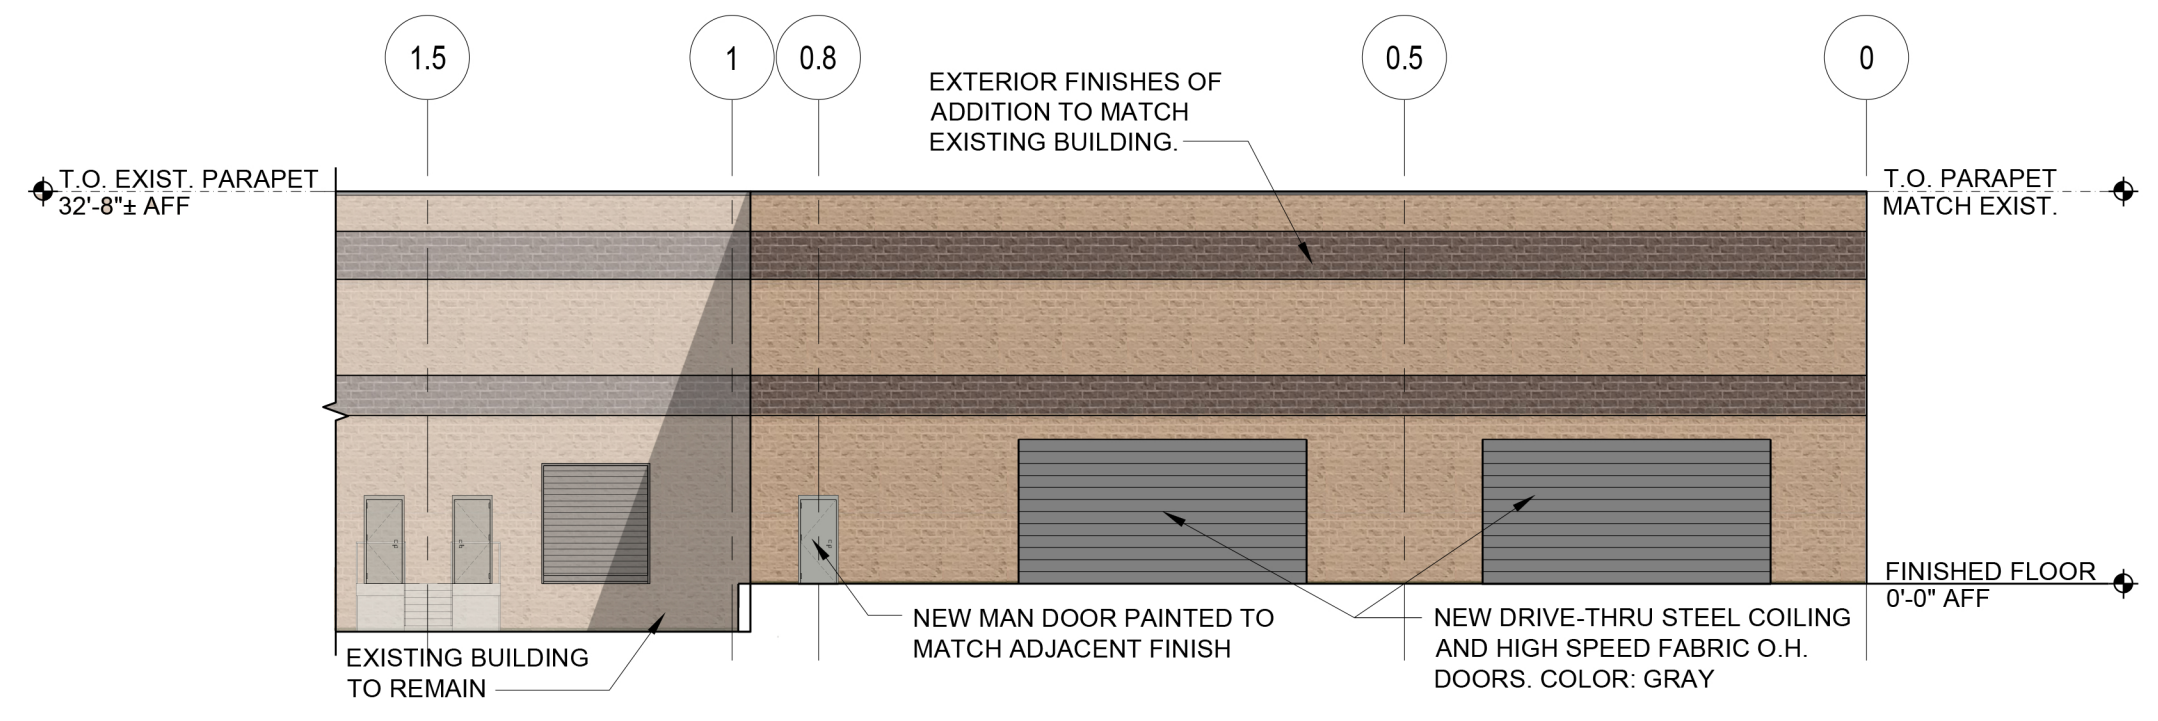

3 BUILDING ADDITION SOUTHEAST ELEVATION  
1/16" = 1'-0"

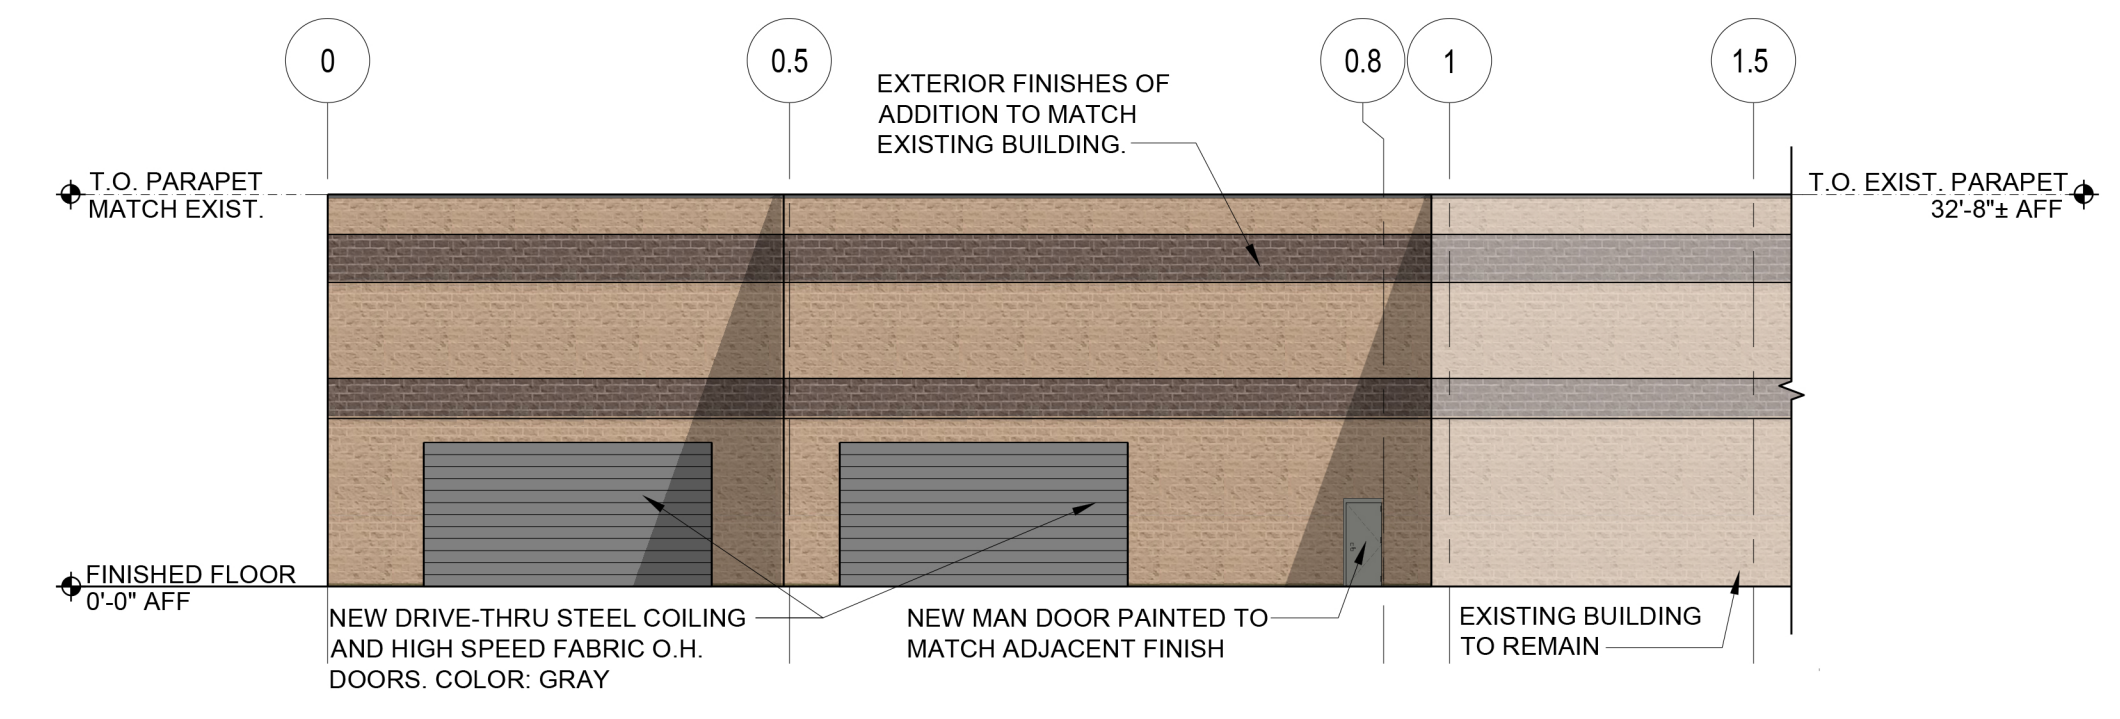

4 BUILDING ADDITION NORTHWEST ELEVATION  
1/16" = 1'-0"

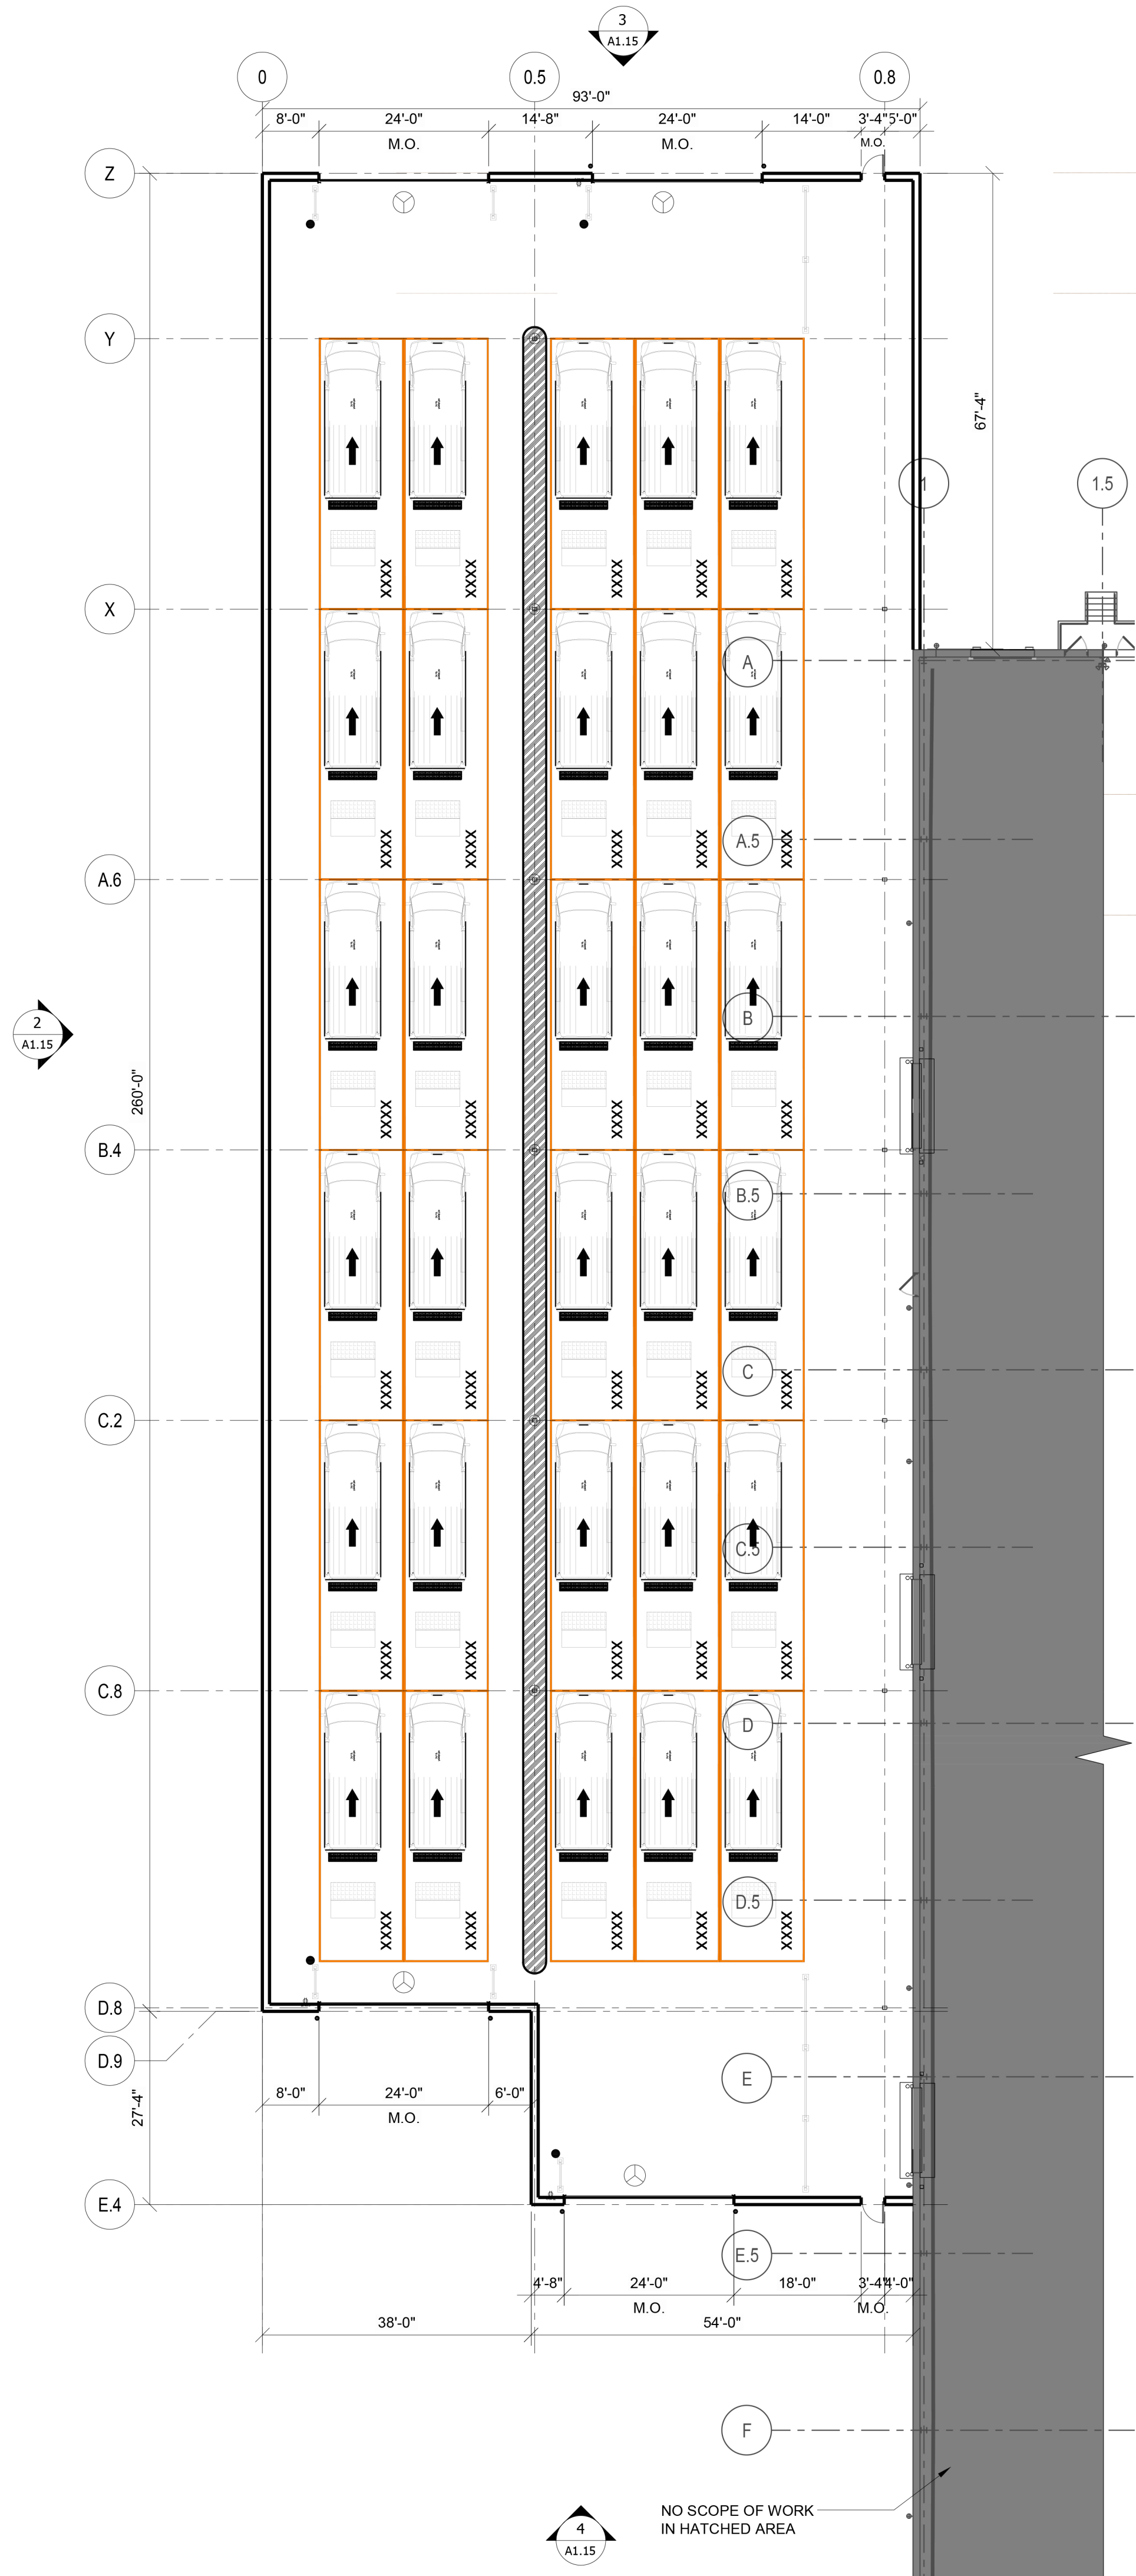

1 BUILDING ADDITION FLOOR PLAN  
1/16" = 1'-0"

**DELIVERY STATION - DXY4**  
BUILDING ADDITION  
400 ORITANI DRIVE  
ORANGETOWN, NY