

CESO  
WWW.CESOINC.COM

175 Marrose West Ave. Suite 400, AKRON, OH 44321  
PHONE: (330) 663-0900 FAX: (330) 663-0904

Date	06.15.2020
------	------------

Revision/Description	
----------------------	--

No.	
-----	--

PLANNING BOARD MEETING	
------------------------	--

ARCHITECT OF RECORD	
---------------------	--

BENJAMIN T. BELL, AIA	
-----------------------	--

1305 NE MCCLAIN RD. SUITE 7 BENTONVILLE, AR 72712	
--	--

PHONE: (479) 271-8058 FAX: (888) 288-4638	
---	--

PROJECT NO.	757184-01
-------------	-----------

SCALE	AS NOTED
-------	----------

DRAWN	CH
-------	----

CHECKED	SCU
---------	-----


DATE	06.15.2020
------	------------

DRAWING TITLE	BUILDING ADDITION FLOOR PLAN
---------------	------------------------------


DRAWING NO.	A1.15
-------------	-------

PROJECT NAME	DELIVERY STATION - DXY4
--------------	-------------------------


PROJECT ADDRESS	BUILDING ADDITION 400 ORITANI DRIVE ORANGETOWN, NY
-----------------	--

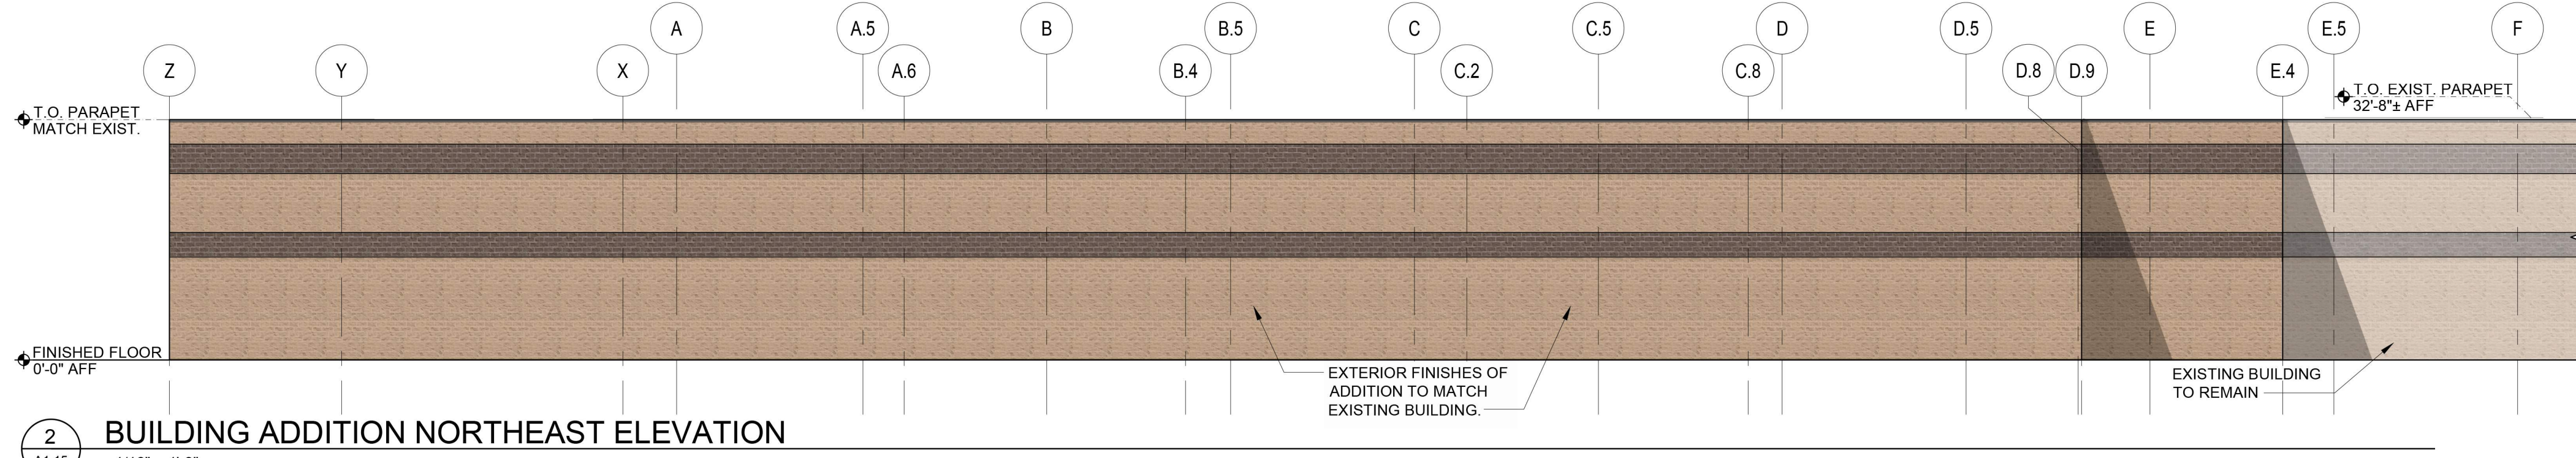


2 BUILDING ADDITION NORTHEAST ELEVATION  
1/16" = 1'-0"

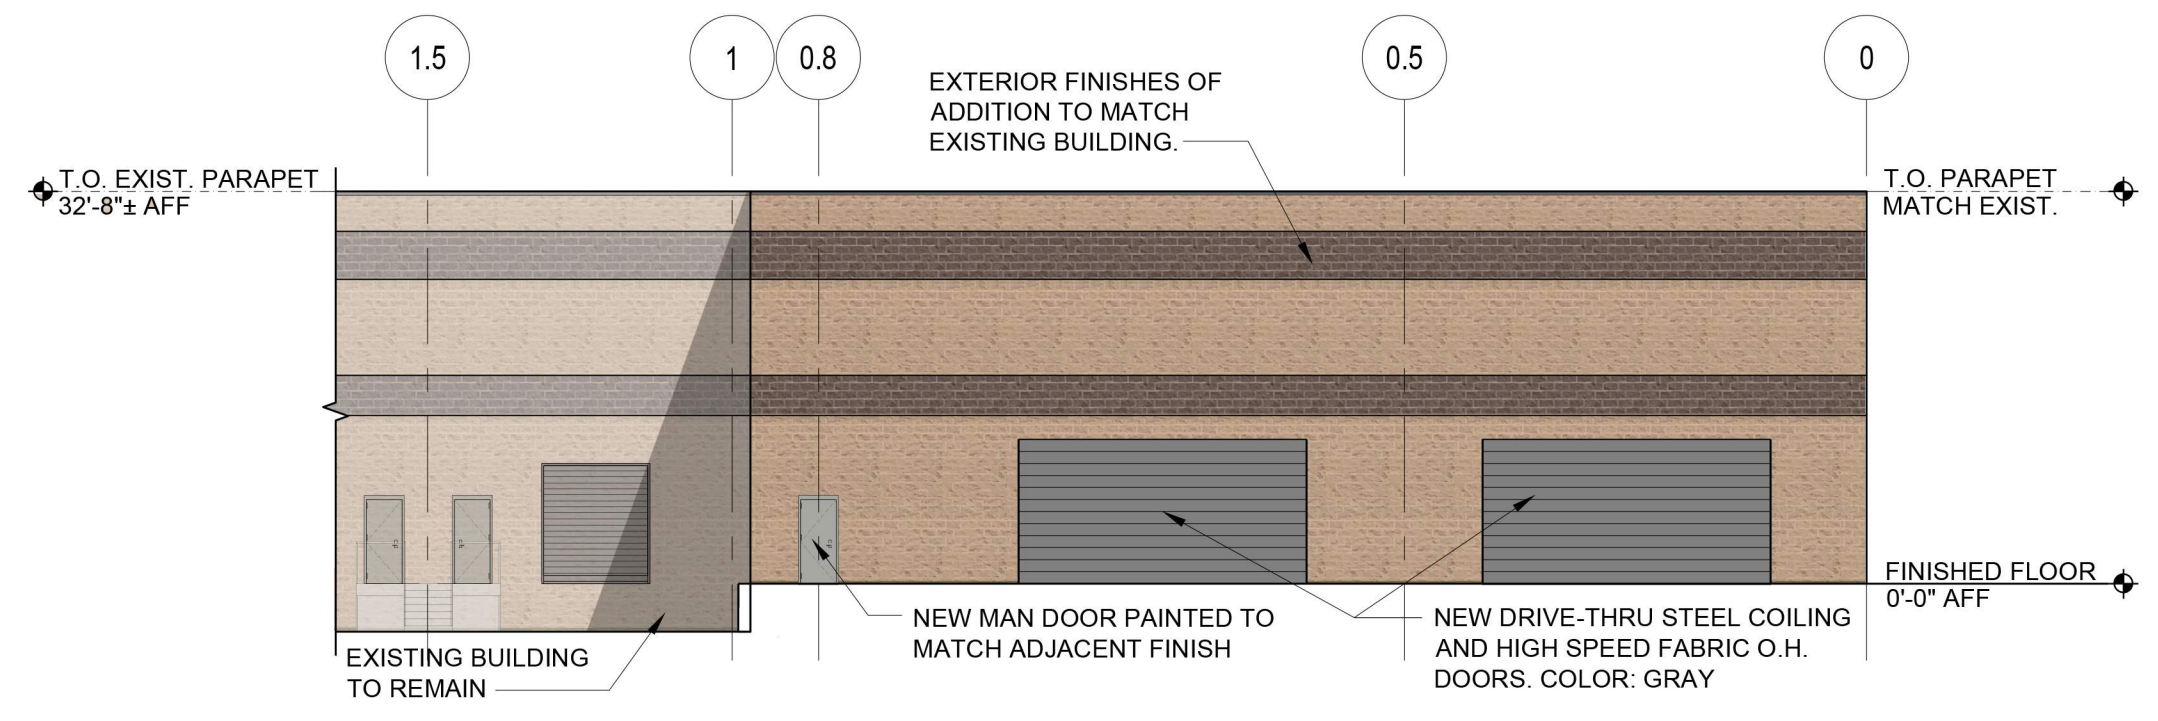

3 BUILDING ADDITION SOUTHEAST ELEVATION  
1/16" = 1'-0"

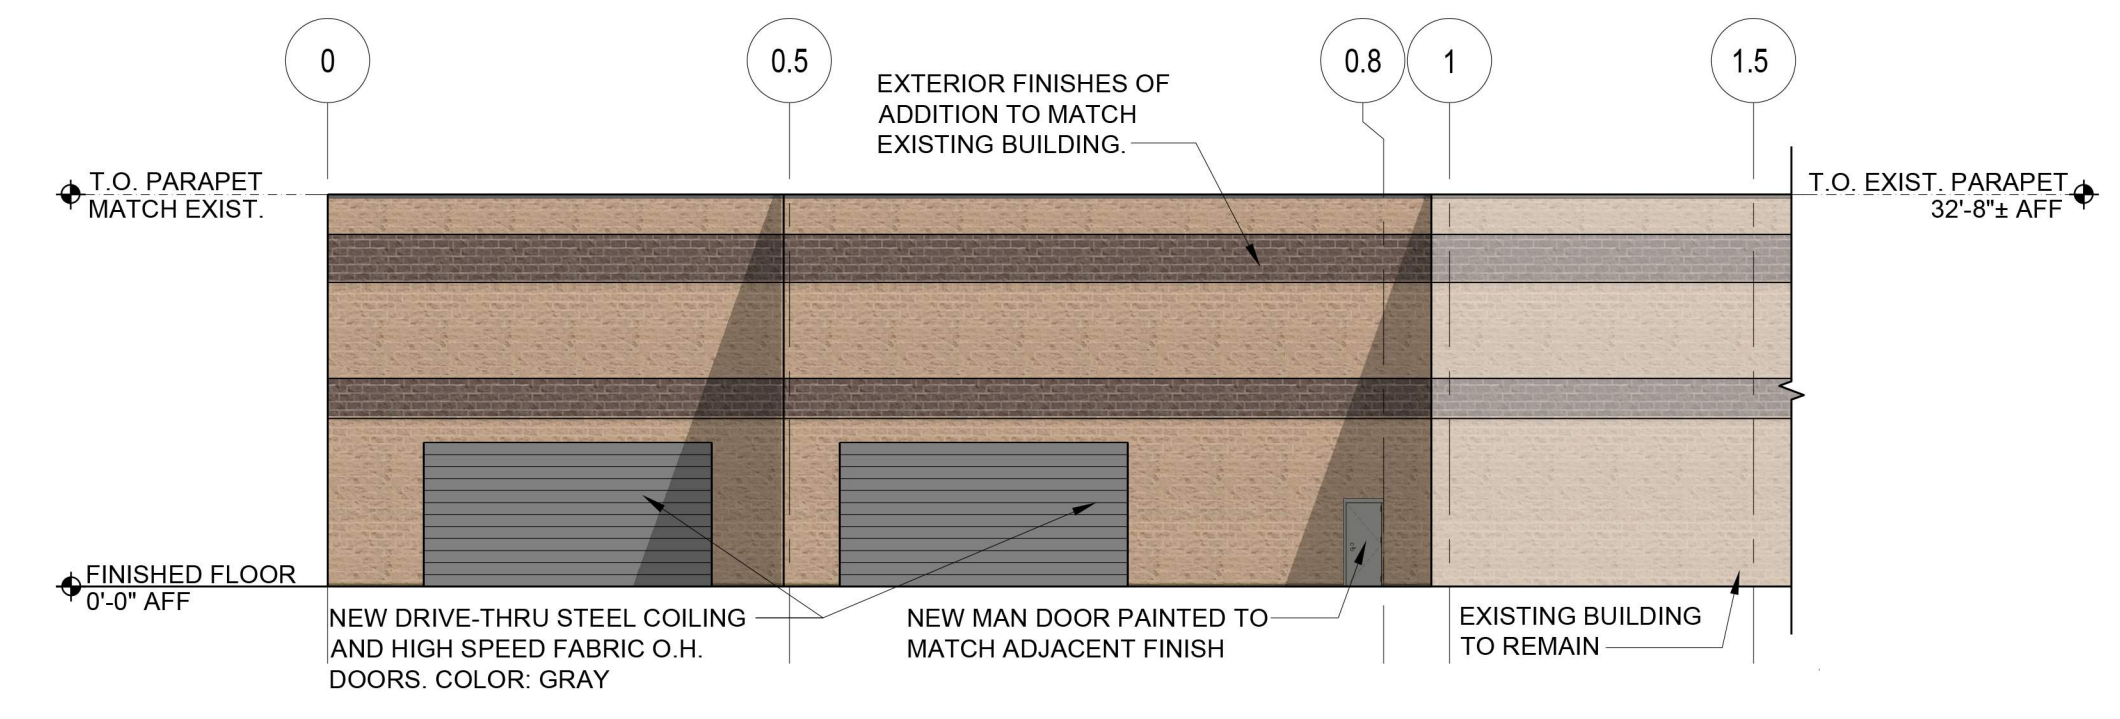

4 BUILDING ADDITION NORTHWEST ELEVATION  
1/16" = 1'-0"

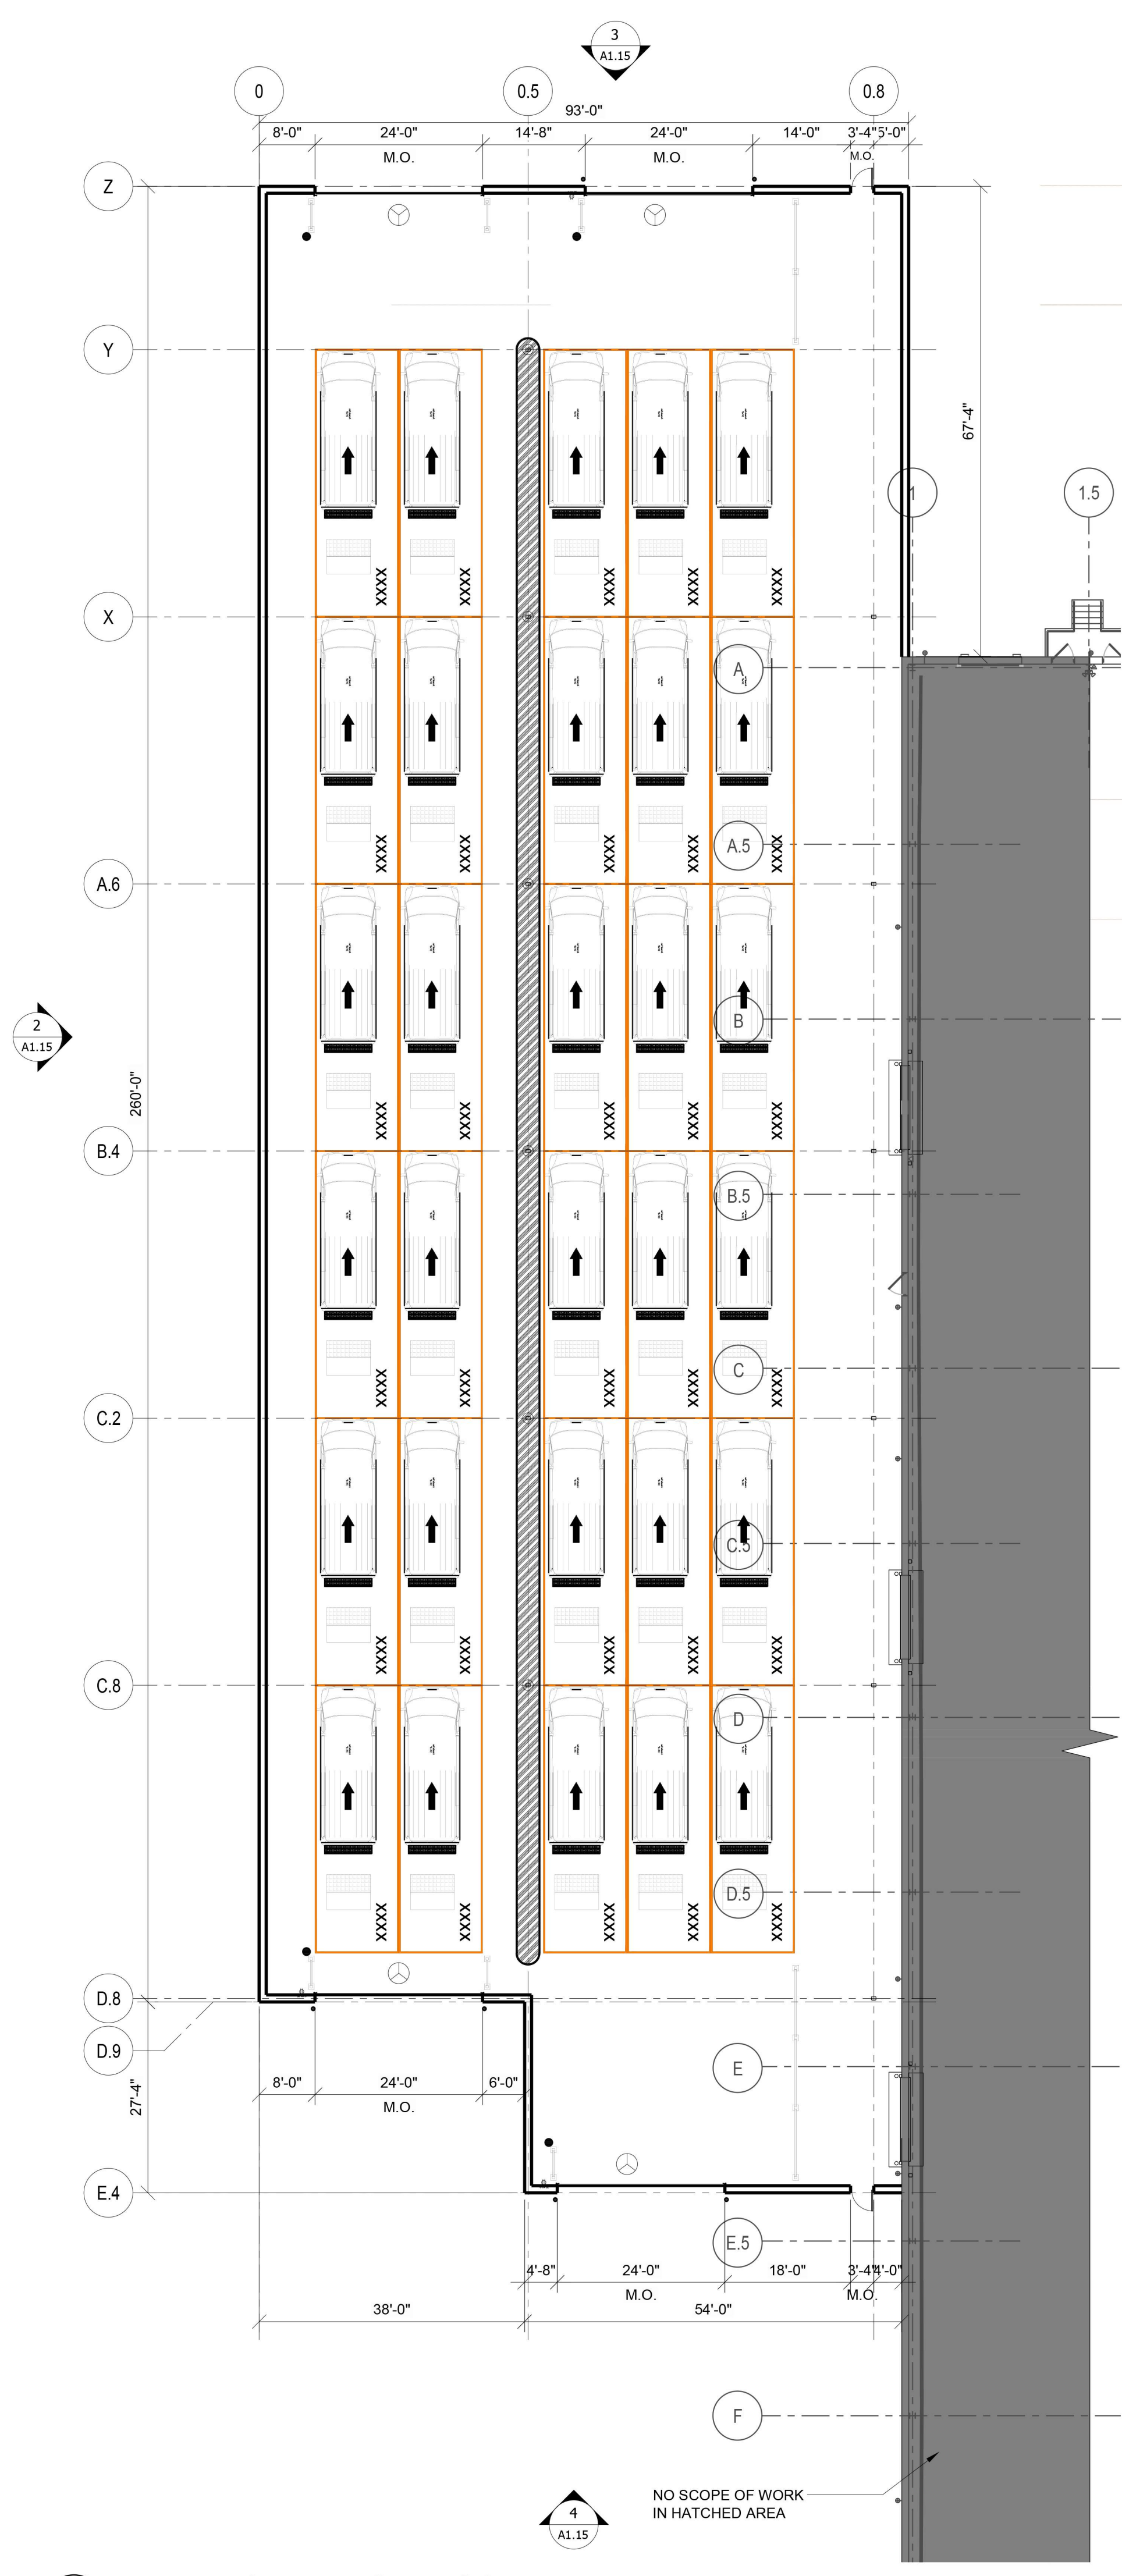

1 BUILDING ADDITION FLOOR PLAN  
1/16" = 1'-0"