




<p>UJA Federation NEW YORK</p> <p>HENRY KAUFMANN CAMPGROUNDS</p> <p>DAY CAMP PROPOSED IMPROVEMENTS</p> <p>467 RI AVENUE, TOWN ROAD, PEARL RIVER (44 HENRY KAUFMANN RD.) ORANGETOWN, ORANGETOWN, NY</p>		<p>OWNER REPRESENTATION, LLC 333 W. 52 ST. 6TH FL. NY, NY 10019</p> <p>ZUBATKIN</p>		<p>ARCHITECT</p> <p>ZASKORSKI & ASSOCIATES ARCHITECTS, A.I.A., PC</p> <p>247 West 35th Street, 16th Fl. New York, NY 10001</p> <p>212-239-7212 www.zaskorski.com</p>		<p>PLANNER, CIVIL ENGINEER, LANDSCAPE ARCHITECT</p> <p>DIVNEY • TUNG • SCHWALBE Intelligent Land Use</p> <p>Divney Tung Schwalba, LLP One North Broadway White Plains, NY 10601 P. 914.428.0010 F. 914.428.0017</p>		<p>LEAD ENGINEER</p> <p>OJA Consulting Engineers 50 Broadway Hawthorne New York 10532</p> <p>914.747.2800 ojaec.com</p>		<p>STRUCTURAL ENGINEER</p> <p>RSE ASSOCIATES</p> <p>18 SECOND AVENUE PORT WASHINGTON, NY 11050</p> <p>212.776.4255 x402 liam.ohanlon@rseassociates.com www.rseassociates.com</p>		<p>NO USE, REPRODUCTION, OR DISTRIBUTION MAY BE MADE OF THIS DRAWING OR THE CONTENTS SET FORTH HEREIN WITHOUT THE WRITTEN CONSENT OF ZUBATKIN & ASSOCIATES, A.I.A., PC. (COPYRIGHT 2020)</p> <p>PROJECT TITLE UJA FEDERATION NY PEARL RIVER - 92Y / TWELVE TRAILS DAY CAMP PROPOSED IMPROVEMENTS 467 BLAUVELT ROAD, PEARL RIVER (44 HENRY KAUFMANN ROAD) ORANGETOWN, NEW YORK 10962</p> <p>AGENCY</p>		<p>DATE: 03.13.2020</p> <p>NO. 1</p> <p>ISSUE OR REVISION</p>		<p>SCALE: 1" = 40'</p> <p>DATE: 03/17/20</p> <p>PROJECT NO: SP-2.2</p>	
---	--	--	--	--	--	--	--	--	--	---	--	--	--	---	--	--	--



MATCH LINE - SEE SHEET SP-3.2

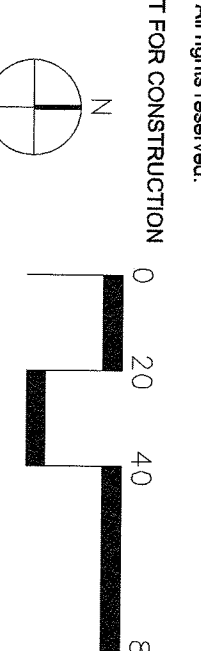

NOTE: ALL SITE GRADING AND DRAINAGE SHALL BE IN ACCORDANCE WITH THE LATEST EDITIONS OF THE NEW YORK STATE ENGINEERING DESIGN LAW AND THE LATEST EDITIONS OF THE NEW YORK STATE DRAINAGE CODE. THE DESIGNER SHALL BE RESPONSIBLE FOR OBTAINING ALL NECESSARY PERMITS AND APPROVALS FROM THE APPROPRIATE AGENCIES. 

DRAWING TITLE
SITE GRADING AND DRAINAGE PLAN (92ND STREET Y)

PROJECT NO.
 SP-3.1

SCALE
 1" = 40'

DATE
 03/13/20

AGENCY
 UJA FEDERATION NY
 PEARL RIVER - 92Y / TWENTY TRAILS
 DAY CAMP PROPOSED IMPROVEMENTS
 44 HENRY KAUFMANN RD.
 ORANGETOWN, NY 10962

PRODUCT TITLE
 UJA FEDERATION NY
 PEARL RIVER - 92Y / TWENTY TRAILS
 DAY CAMP PROPOSED IMPROVEMENTS
 44 HENRY KAUFMANN RD.
 ORANGETOWN, NY 10962

No.	ISSUE OR REVISION	DATE
1	PLANNING BOARD SUBMISSION	03.13.2020

STRUCTURAL ENGINEER
RSE ASSOCIATES
 18 SECOND AVENUE
 PORT WASHINGTON, NY 11060
 212.776.4255 x402
 liam.ojanen@rseassociates.com
 www.rseassociates.com

MEP ENGINEER
O.L.A. Consulting Engineers
 50 Broadway
 Hawthorne
 New York
 10522
 914.747.2900
 office.com

PLANNER, CIVIL ENGINEER, LANDSCAPE ARCHITECT
DIVNEY • TUNG • SCHWALBE
 Intelligent Land Use
 Divney Tung Schwabbe, LLP
 One North Broadway
 White Plains, NY 10601
 P: 914.428.0010
 F: 914.428.0017


ARCHITECT
ZASKORSKI & ASSOCIATES
 ARCHITECTS, A.I.A., P.C.
 247 West 35th Street, 16th Fl.
 New York, NY 10001
 212-239-7212
 www.zaskorski.com

OWNER'S REP.
ZUBATKIN
 Owner Representation, LLC
 333 W 52 ST, 5TH FL, NY, NY 10019
 646 BLAUVELT ROAD PEARL RIVER
 (44 HENRY KAUFMANN RD.)
 ORANGETOWN, NY 10962

UJA Federation
 NEW YORK
HENRY KAUFMANN
CAMP GROUNDS
DAY CAMP PROPOSED
IMPROVEMENTS
 646 BLAUVELT ROAD PEARL RIVER
 (44 HENRY KAUFMANN RD.)
 ORANGETOWN, NY 10962




MATCH LINE - SEE SHEET SP-3.1

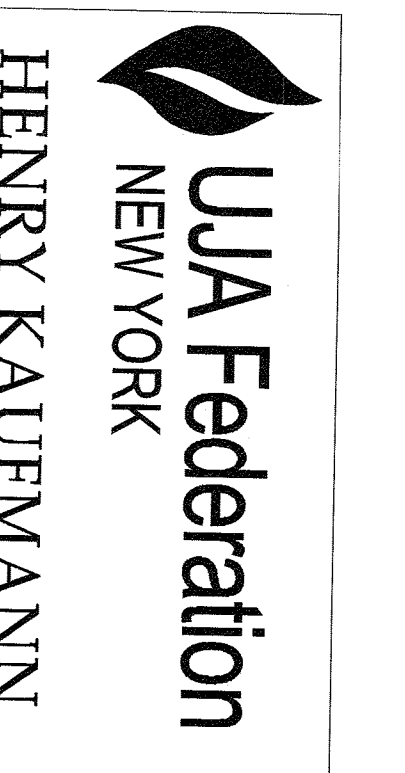

**HENRY KAUFMANN
CAMP GROUNDS**
DAY CAMP PROPOSED
IMPROVEMENTS

667 BL. ADVERTT ROAD, PEARL RIVER
ORANGETOWN, ORANGETOWN, NY

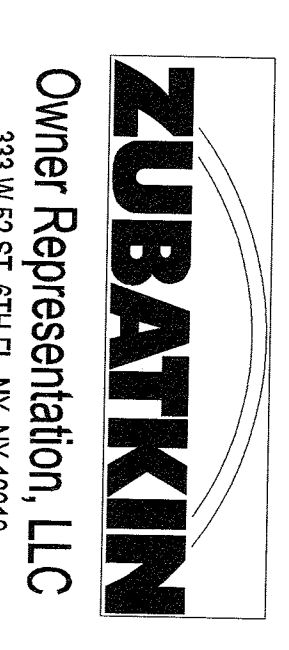

Owner Representation, LLC
333 W. 52nd ST. 7th FL., NY, NY 10019

ZASKORSKI & ASSOCIATES
ARCHITECTS, A.I.A., PC
247 West 35th Street, 16th Fl.,
New York, NY 10001

212-239-7212 www.zaskorski.com

DIVNEY • TUNG • SCHWALBE
Intelligent Land Use

Divney Tung Schwalbe, LLP
One North Broadway
West Plains, NY 10991
P: 914.428.0010
F: 914.428.0017

O.L.A. Consulting Engineers
50 Broadway
New York
10532
914.747.2800
olae.com

RSE ASSOCIATES
18 SECOND AVENUE
PORT WASHINGTON, NY 11060
212.776.4255 x402
iam.ohlanon@rseassociates.com
www.rseassociates.com

No.	ISSUE OR REVISION	DATE
1	PLANNING BOARD SUBMISSION	03.13.2020

You are, the contractor or a consultant, authorized to modify this drawing and the information herein only after the written consent of the original author and the client.



PROJECT TITLE
UJA FEDERATION NY
PEARL RIVER - 89Y/TWELVE TEALS
DAY CAMP PROPOSED IMPROVEMENTS
667 BL. ADVERTT ROAD, PEARL RIVER
ORANGETOWN, ORANGETOWN, NY


DRAWING TITLE
SITE GRADING AND
DRAINAGE PLAN
(12 TRAILS)

SCALE
PROJECT NO. 411
DRAWING NO. 411
DRAWN BY MJS
CHECKED BY GVS
DATE 03.13.2020

NOT FOR CONSTRUCTION

SCALE: 1" = 20'

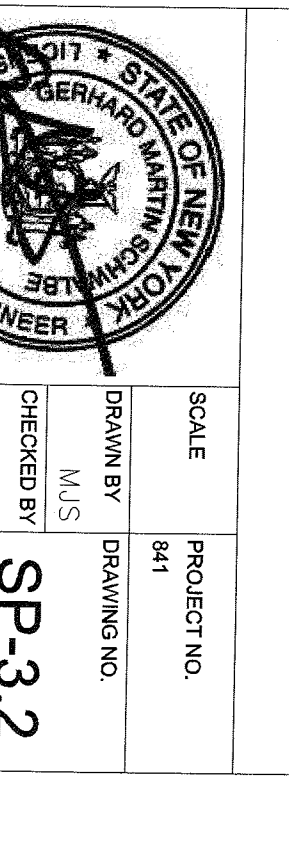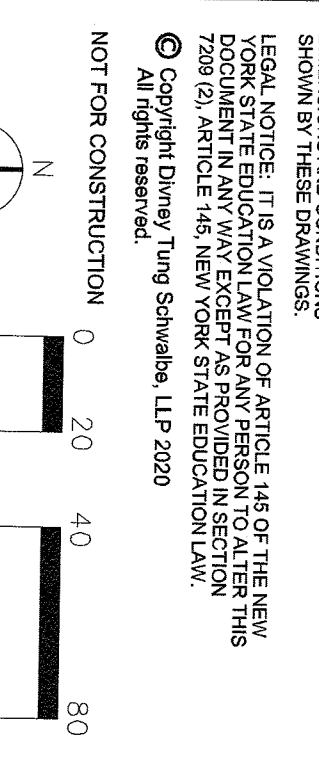

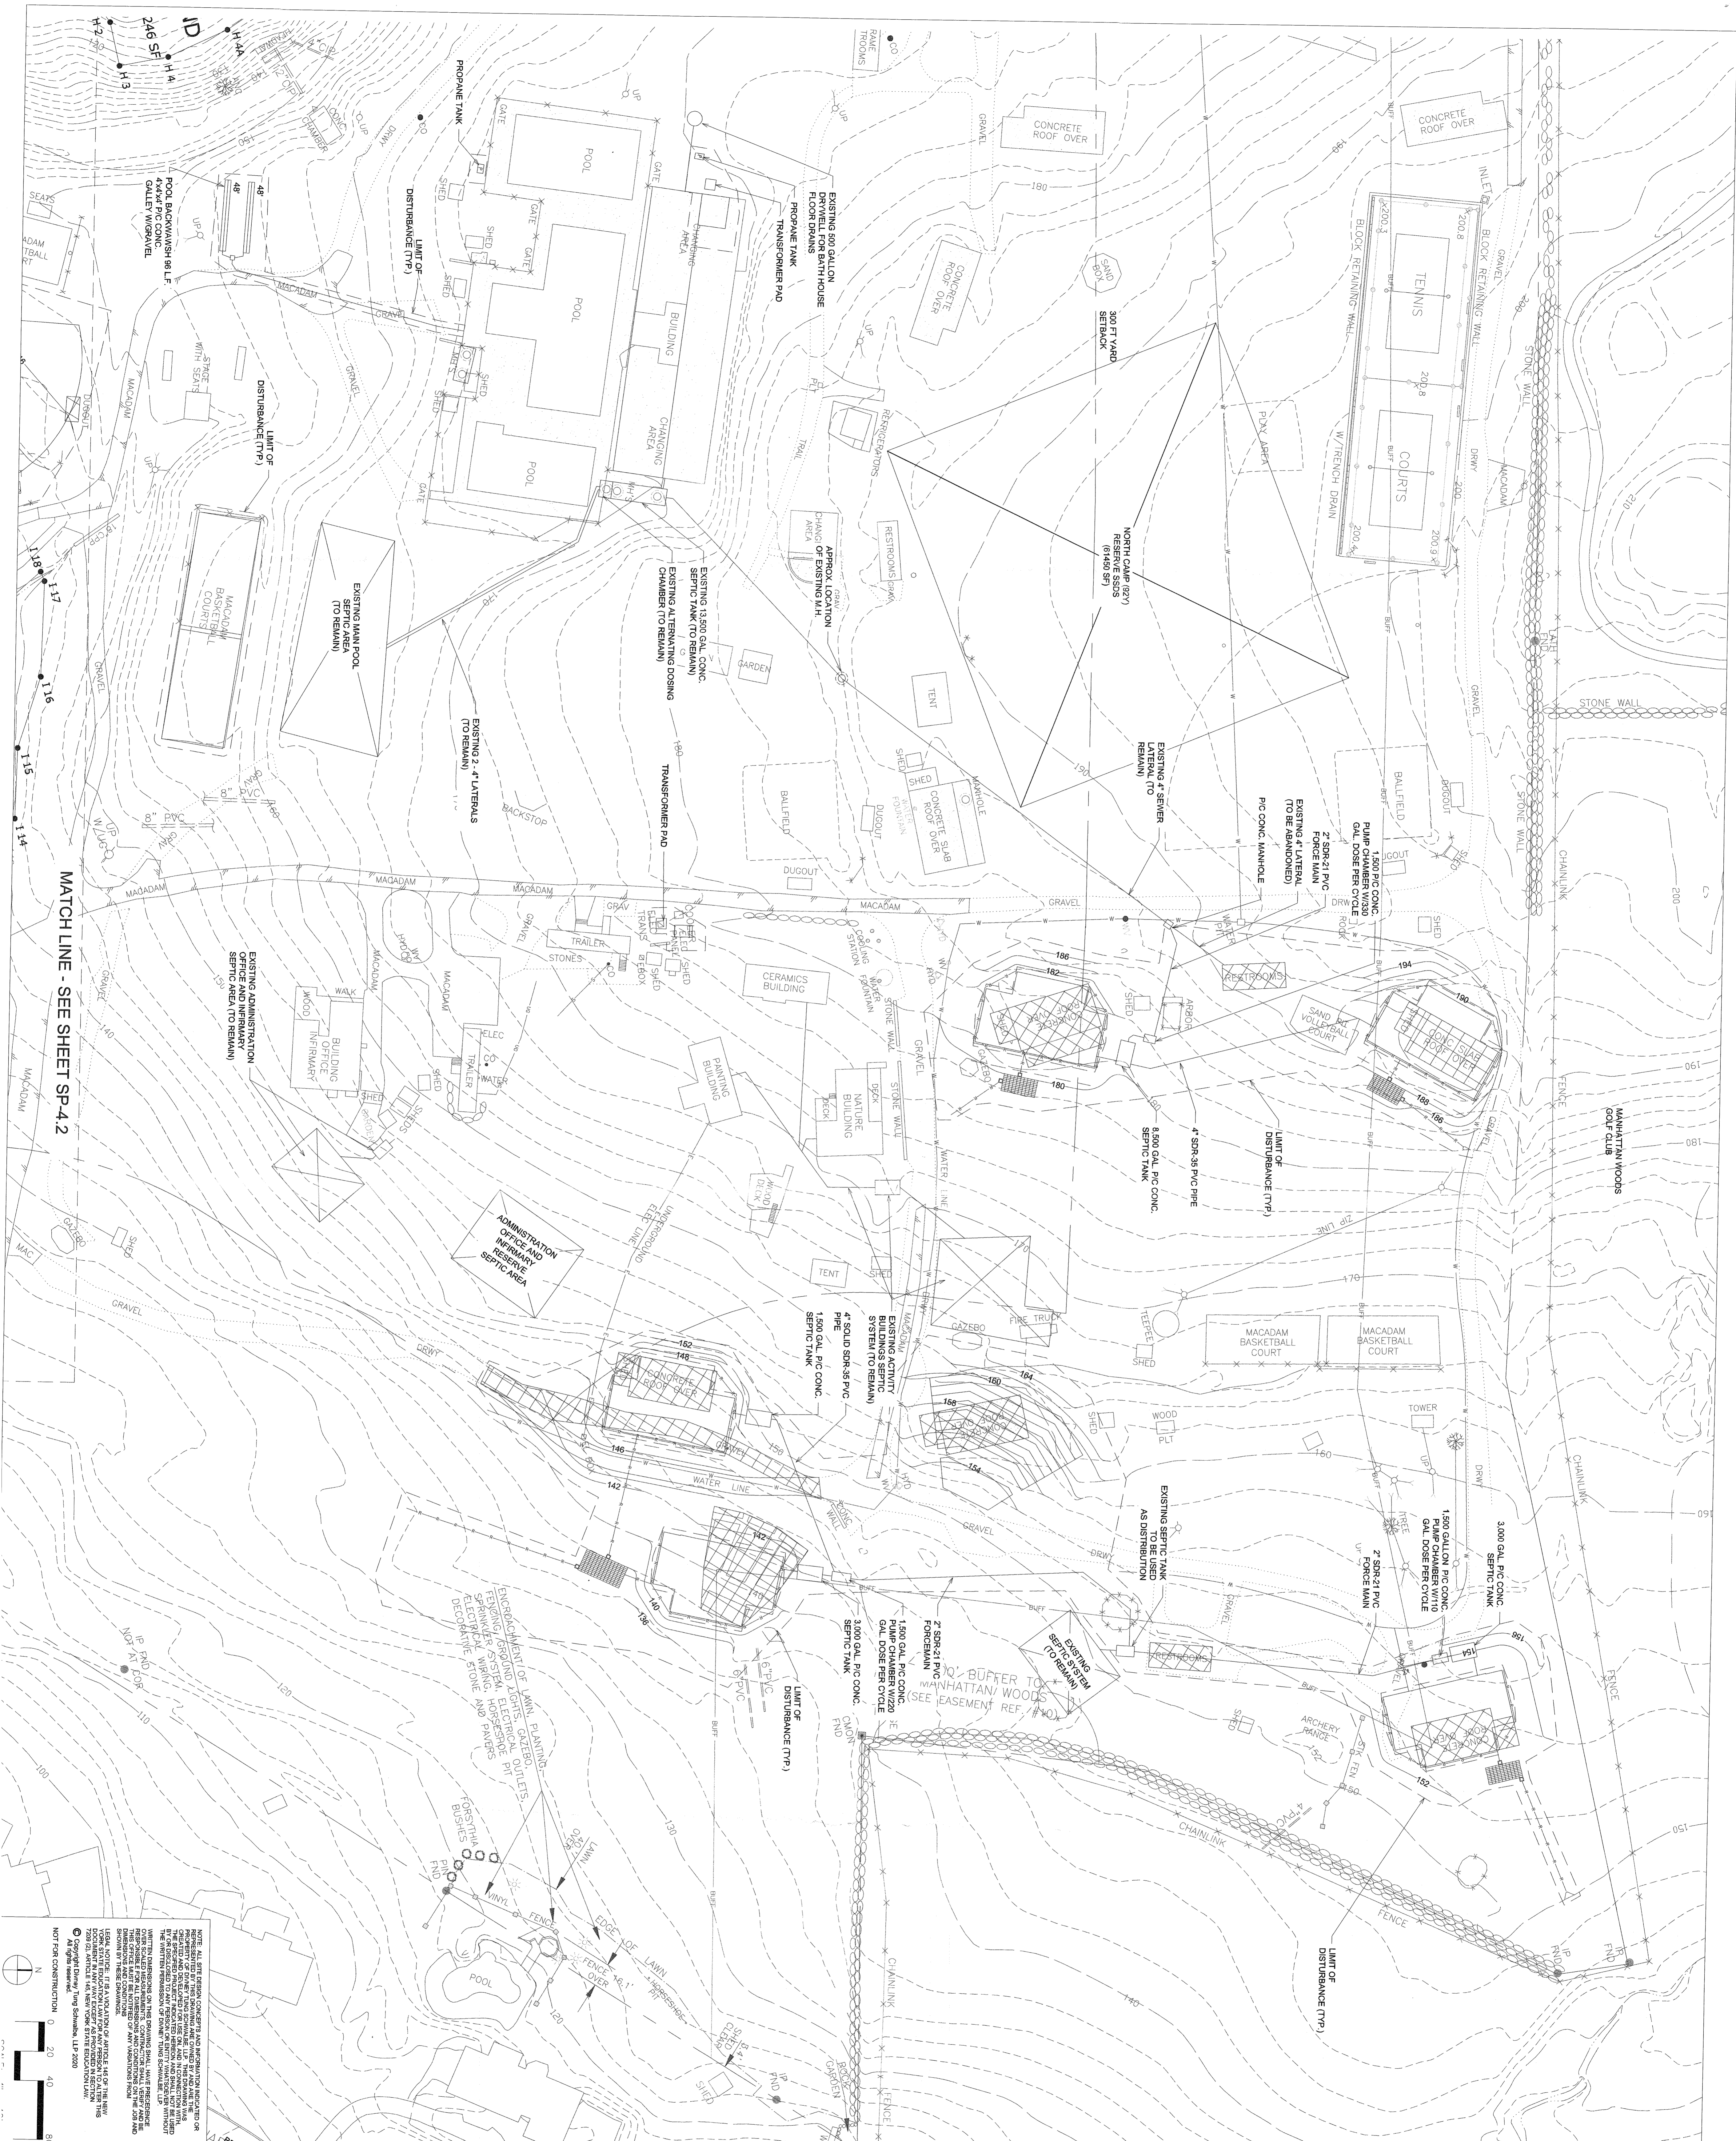

OWNER:
UJA Federation
NEW YORK
HENRY KAUFMANN
CAMP GROUNDS
DAY CAMP PROPOSED
IMPROVEMENTS
667 BEAVERLICK ROAD, PEARL RIVER
(44 HENRY KAUFMANN ROAD)
ORANGETOWN, NY 10962

OWNER REPRESENTATION:
ZUBATKIN
Owner Representation, LLC
333 W 52 ST 6TH FL, NY, NY 10019

ARCHITECT:
ZASKORSKI & ASSOCIATES
ARCHITECTS, A.I.A., PC
247 West 35th Street, 16th Fl.
New York, NY 10001
212-239-7212 www.zaskorski.com

OWNER REPRESENTATION:
DINVEY • TUNG • SCHWALBE
Intelligent Land Use
Daniel Tung Schreiber, LLP
One North B
White Plains, NY 10601
P: 914 428 0010
F: 914 428 0017

REGISTERED PROFESSIONAL ENGINEER:
OIA Consulting Engineers
350 Broadway
New York
10013
914 747 2800
oiea.com

STRUCTURAL ENGINEER:
RSE ASSOCIATES
18 SECOND AVENUE
PORT WASHINGTON, NY 11050
212 776 4255 x402
liam.ohanlon@rseassociates.com
www.rseassociates.com

No.	ISSUE OR REVISION	DATE
1	PLANNING BOARD SUBMISSION	03.13.2020

No use, reproduction or dissemination may be made of this drawing and its contents without the prior written consent of © Zaskorski & Associates, LLC. Copyright 2020

PROJECT TITLE:
UJA FEDERATION NY
PEARL RIVER - 927 / TWELVE TRAILS
DAY CAMP PROPOSED IMPROVEMENTS
667 BEAVERLICK ROAD, PEARL RIVER
(44 HENRY KAUFMANN ROAD)
ORANGETOWN, NEW YORK 10962

AGENCY:

DRAWING TITLE:
SITE UTILITY PLAN
(92ND STREET Y)

SCALE:
PROJECT NO. 41
DRAWN BY: CR
CHECKED BY: CR
DATE: SP-4.1



NOT FOR CONSTRUCTION

DATE: 03/13/2020

SCALE: 1" = 40'

PROJECT NO. 411

DRAWN BY: CR

CHECKED BY: GMS

DATE: 03/13/2020

PROJECT TITLE: **SITE UTILITY PLAN (12 TRAILS)**

OWNER: **UJA FEDERATION NY**

PROJECT: **PEARL RIVER - 9X7 TWELVE TRAILS DAY CAMP PROPOSED IMPROVEMENTS**

4677 ALPHEE ROAD, PEARL RIVER (44 HENRY KAUFMANN ROAD) ORANGETOWN, NEW YORK 10962

AGENCY:

DRAWING TITLE:

NO. 1

ISSUE OR REVISION: PLANNING BOARD SUBMISSION

DATE: 03.13.2020

STRUCTURAL ENGINEER:

RSE ASSOCIATES

18 SECOND AVENUE
PORT WASHINGTON, NY 11050

212.776.4255 x402
liam.ohanlon@rseassociates.com
www.rseassociates.com

MEP ENGINEER:

O.L.A. Consulting Engineers

50 Broadway
Hawthorne
New York
10532

914.747.2800
office.com

PLANNING/ENGINEER/ARCHITECT:

DIVNEY • JUNG • SCHWALBE

Intelligent Land Use

Divney Jung Schwalbe, LLP
One North Broadway
White Plains, NY 10601

P: 914.429.0010
F: 914.429.0017

ARCHITECT:

ZASKORSKI & ASSOCIATES

ARCHITECTS, A.I.A., PC

247 West 35th Street, 16th Fl.
New York, NY 10001

212-239-7212
www.zaskorski.com

OWNER'S REP:

ZUBATKIN

Owner Representation, LLC

333 W 92 ST 8TH FL, NY, NY 10019

OWNER'S REP:

UJA Federation

NEW YORK

HENRY KAUFMANN

CAMP GROUNDS

DAY CAMP PROPOSED IMPROVEMENTS

667 BLAUVELT ROAD, PEARL RIVER (44 HENRY KAUFMANN RD, ORANGETOWN, ORANGETOWN, NY)