

SCHEDULE - FINISH LEGEND				
Mark	Description	Manufacturer	Finish Specification	Comments
E.GL1	EXTERIOR GLAZING - 1" INSULATED	REFERENCE SPEC FOR GLAZING	COLOR: CLEAR	PROVIDE TEMPERED WHERE REQUIRED BY MANUFACTURER AND AHJ
E.MT1	ANODIZED ALUMINUM	REFERENCE SPEC FOR STOREFRONT	COLOR: CLEAR ANODIZED	
E.PS1	PAINTED STUCCO	STO CORP.	33120 CORAL, STOCOLOR CLASSIC, FINE	
E.PS2	PAINTED STUCCO	STO CORP.	STO 16279, STOCOLOR ARCHITECTURAL, FINE	
E.PS3	PAINTED STUCCO	STO CORP.	01008 MARBLE WHITE, STOCOLOR SOUTHWEST, FINE	
E.RO1	PREMIUM ASPHALT ROOF SHINGLES			
E.RO2	STANDING SEAM METAL ROOFING			
E.ST1	CULTURED STONE	COUNTRY LEDGESTONE	HUDSON BAY	



ARCHITECT OF RECORD:
J.A. Mihalik Architect
 373 US Route 46 West
 Building D, Suite 240
 Fairfield, New Jersey 07004
 ph: (973) 291-3730 fax: (973) 291-3740
 www.jam-arch.com



Justin A. Mihalik
 JUSTIN A. MIHALIK, AIA NY LIC. #: 27468



PROJECT
 NEW CONSTRUCTION OF:
 BRIGHTPATH KIDS
 249 N MIDDLETOWN RD
 PEARL RIVER, NY 10965

CLIENT
 BRIGHTPATH KIDS
 3280 BLOOR ST W
 ETOBICOKE, ON M8X 2X3


LEGAL DESCRIPTION
 TAX LOT #
 68.12-3-27

SHEET TITLE:
PROPOSED BUILDING ELEVATIONS

REV.	DATE	REMARKS

JOB NUMBER: 2023-02-06
 DATE: 2023-09-11
 DRAWN BY: AE
 CHECKED BY: Checker

SHEET NO.
PR02

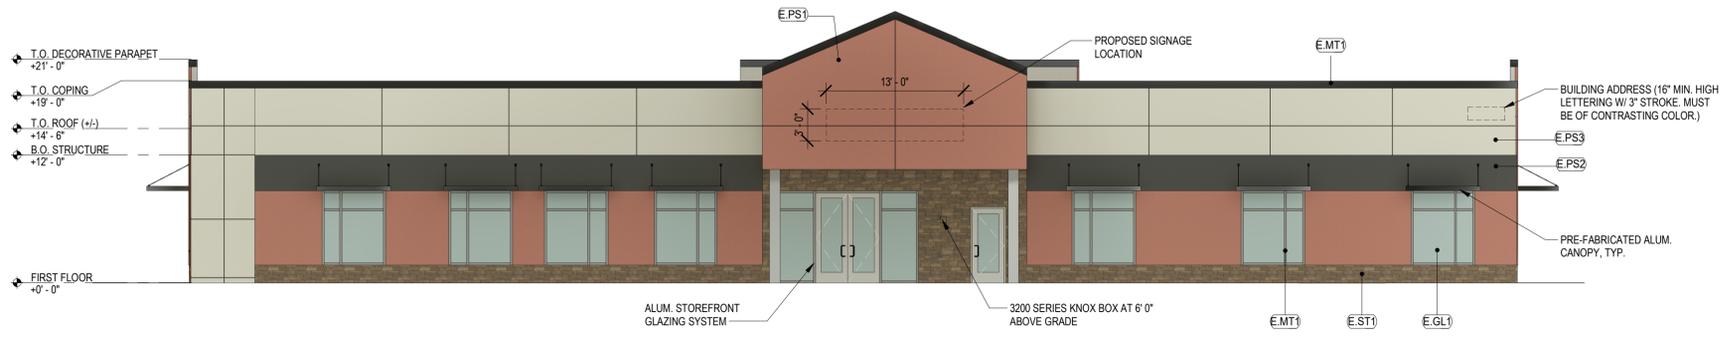

1 FRONT ELEVATION (EAST)
 1/8" = 1'-0"



2 LEFT ELEVATION (SOUTH)
 1/8" = 1'-0"



3 REAR ELEVATION (WEST)
 1/8" = 1'-0"



4 LEFT ELEVATION (WEST)
 1/8" = 1'-0"

C:\Users\jacob\Documents\BrightPath Kids\Pearl River, NY\jacob\1023-02-06.dwg
 9/11/2023 11:16:58 AM



ARCHITECT OF RECORD:
J.A. Mihalik Architect
 373 US Route 46 West
 Building D, Suite 240
 Fairfield, New Jersey 07004
 ph: (973) 291-3730 fax: (973) 291-3740
 www.jam-arch.com



Justin A. Mihalik
 JUSTIN A. MIHALIK, AIA NY LIC. #: 27468



PROJECT
 NEW CONSTRUCTION OF:
 BRIGHTPATH KIDS
 249 N MIDDLETOWN RD
 PEARL RIVER, NY 10965

CLIENT
 BRIGHTPATH KIDS
 3280 BLOOR ST W
 ETOBICOKE, ON M8X 2X3

LEGAL DESCRIPTION
 TAX LOT #
 68.12-3-27

SHEET TITLE:
**PROPOSED RENDERING
 VIEW 2**

REV.	DATE	REMARKS

JOB NUMBER: 2023-02.06
 DATE: 2023-09-11
 DRAWN BY: JAE
 CHECKED BY: Checker

SHEET NO.
PR05

C:\Users\jacob\Documents\BrightPath Pearl River, NY\jacob\PR05.rvt
 9/11/2023 11:17:59 AM