


GENERAL NOTES:
 - ALL EXISTING WINDOWS TO BE REPLACED WITH NEW ONES - SAME SIZES.
 - U-FACTOR MIN. 0.27 AS REQ'D BY CODE.
 - ALL EXISTING DOOR TO BE REPLACED WITH NEW METAL DOOR - SAME SIZES
 - ALL EXISTING WINDOW & DOOR HEADERS TO REMAIN
 - NEW ROOF WORKS (AS SHOWN IN DGWS)
 - NEW ALUMINUM GUTTERS & LEADERS


JUN 28 2024

ISSUED FOR ACABOR


DATE:	
DATE:	30 APR 2024
SCALE:	AS NOTED
SHEET:	A-2.0

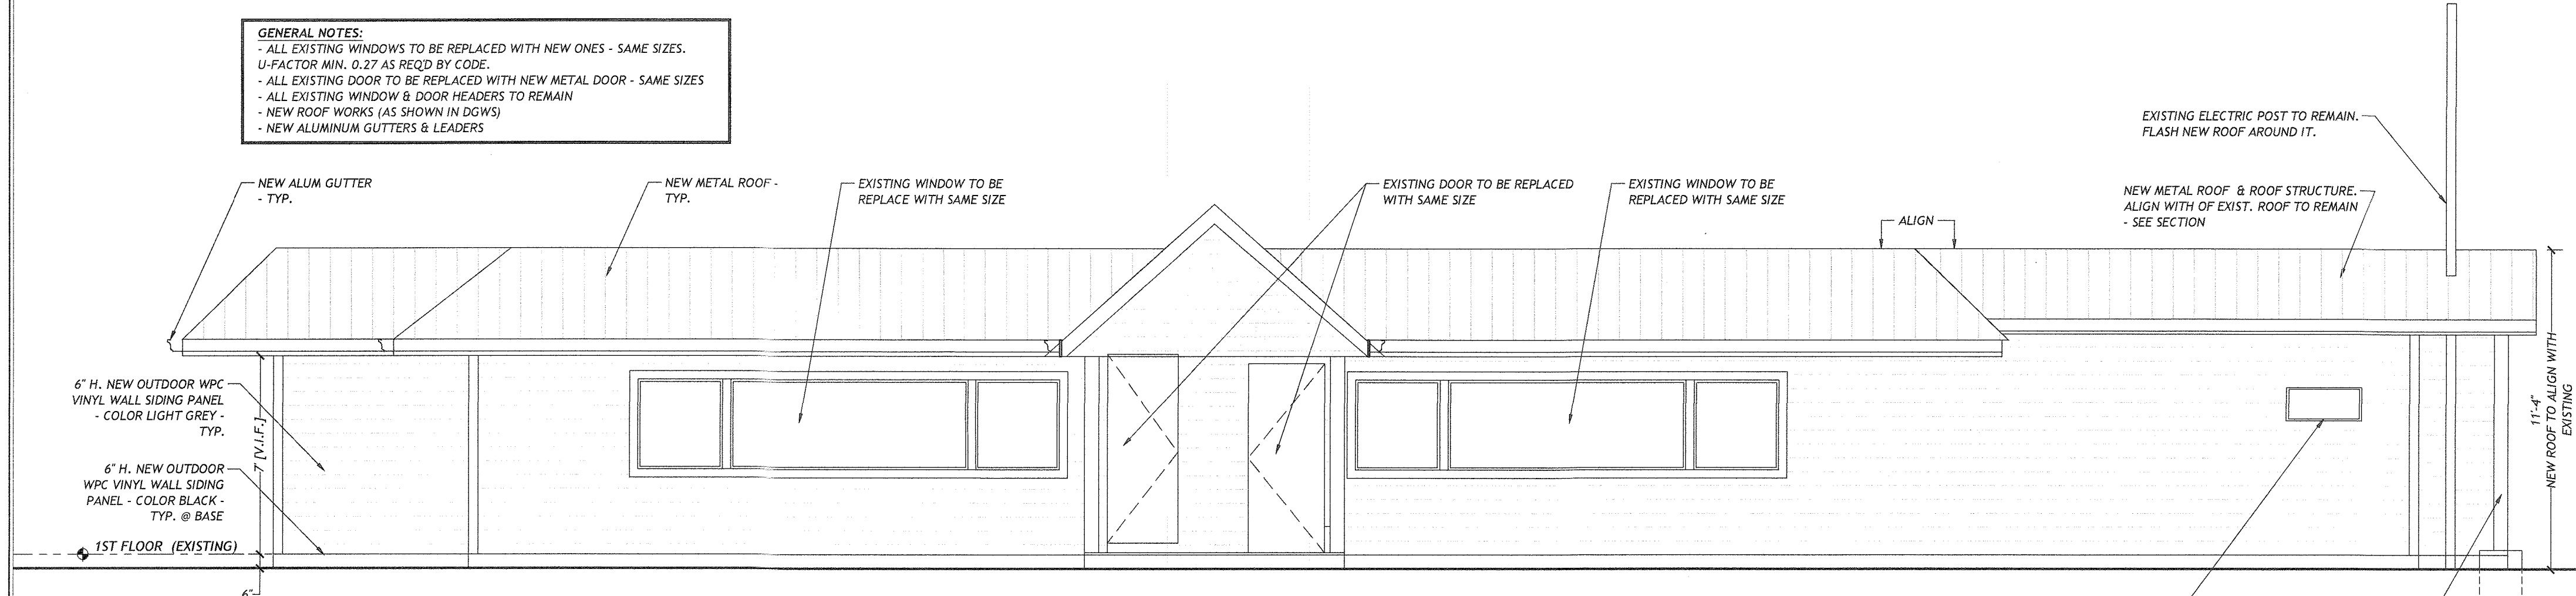


2 FRONT ELEVATION - PROPOSED RENOVATION
 A2.0 1/4" = 1'-0"

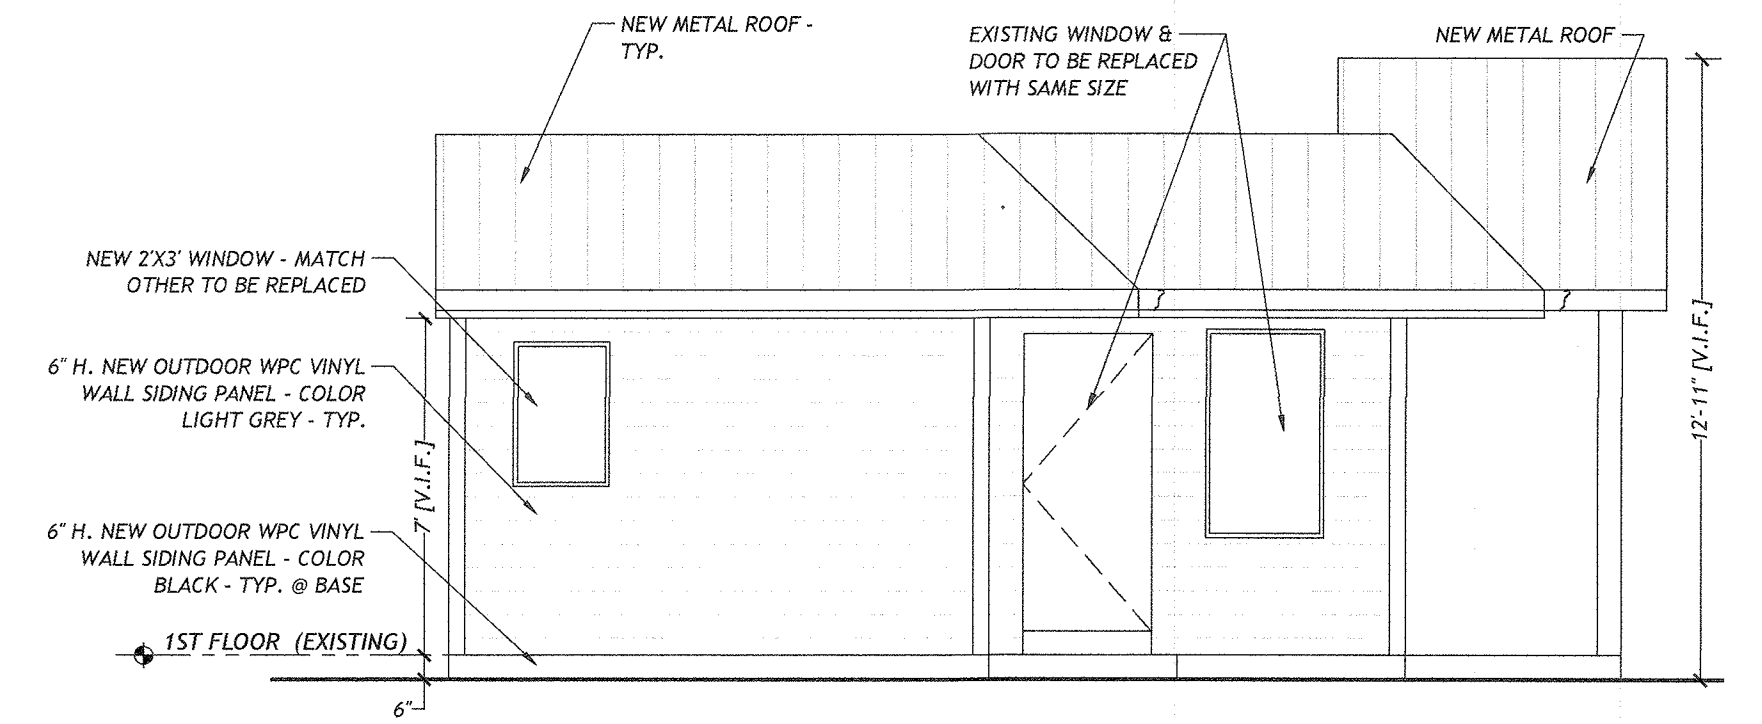


3 SIDE ELEVATION - PROPOSED RENOVATION
 A2.0 1/4" = 1'-0"

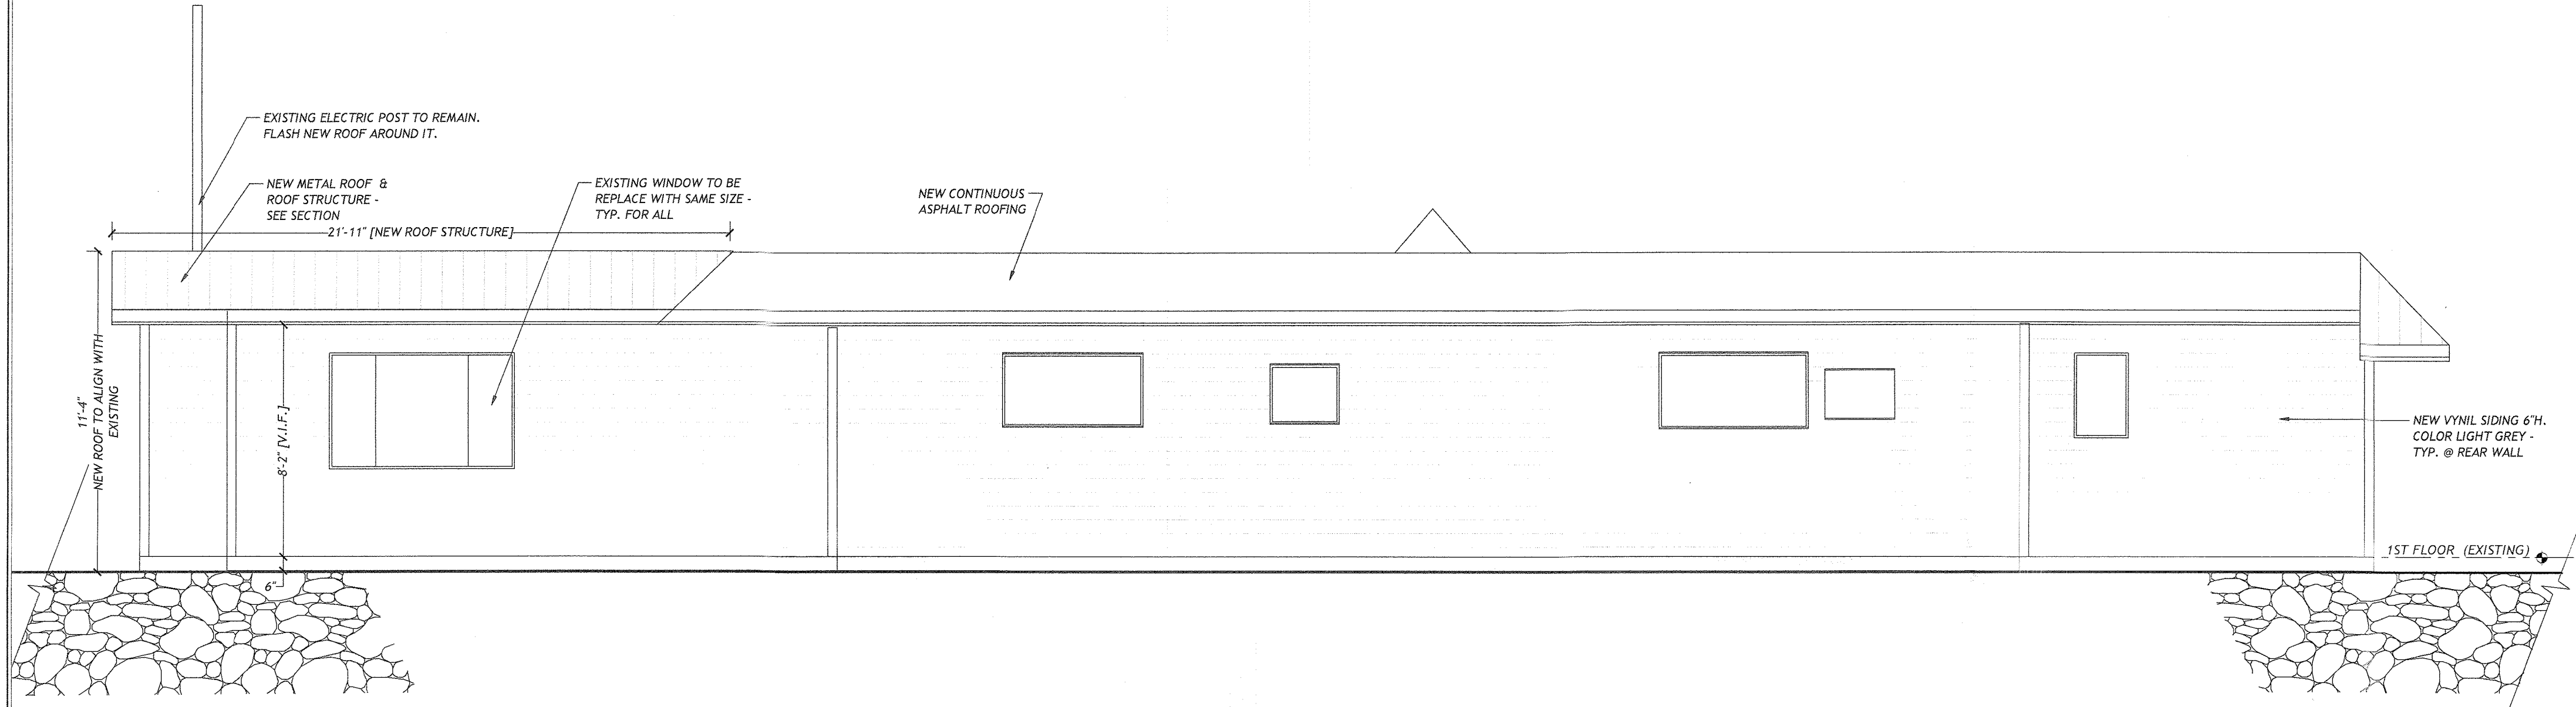


4 REAR ELEVATION - PROPOSED RENOVATION
 A2.0 1/4" = 1'-0"

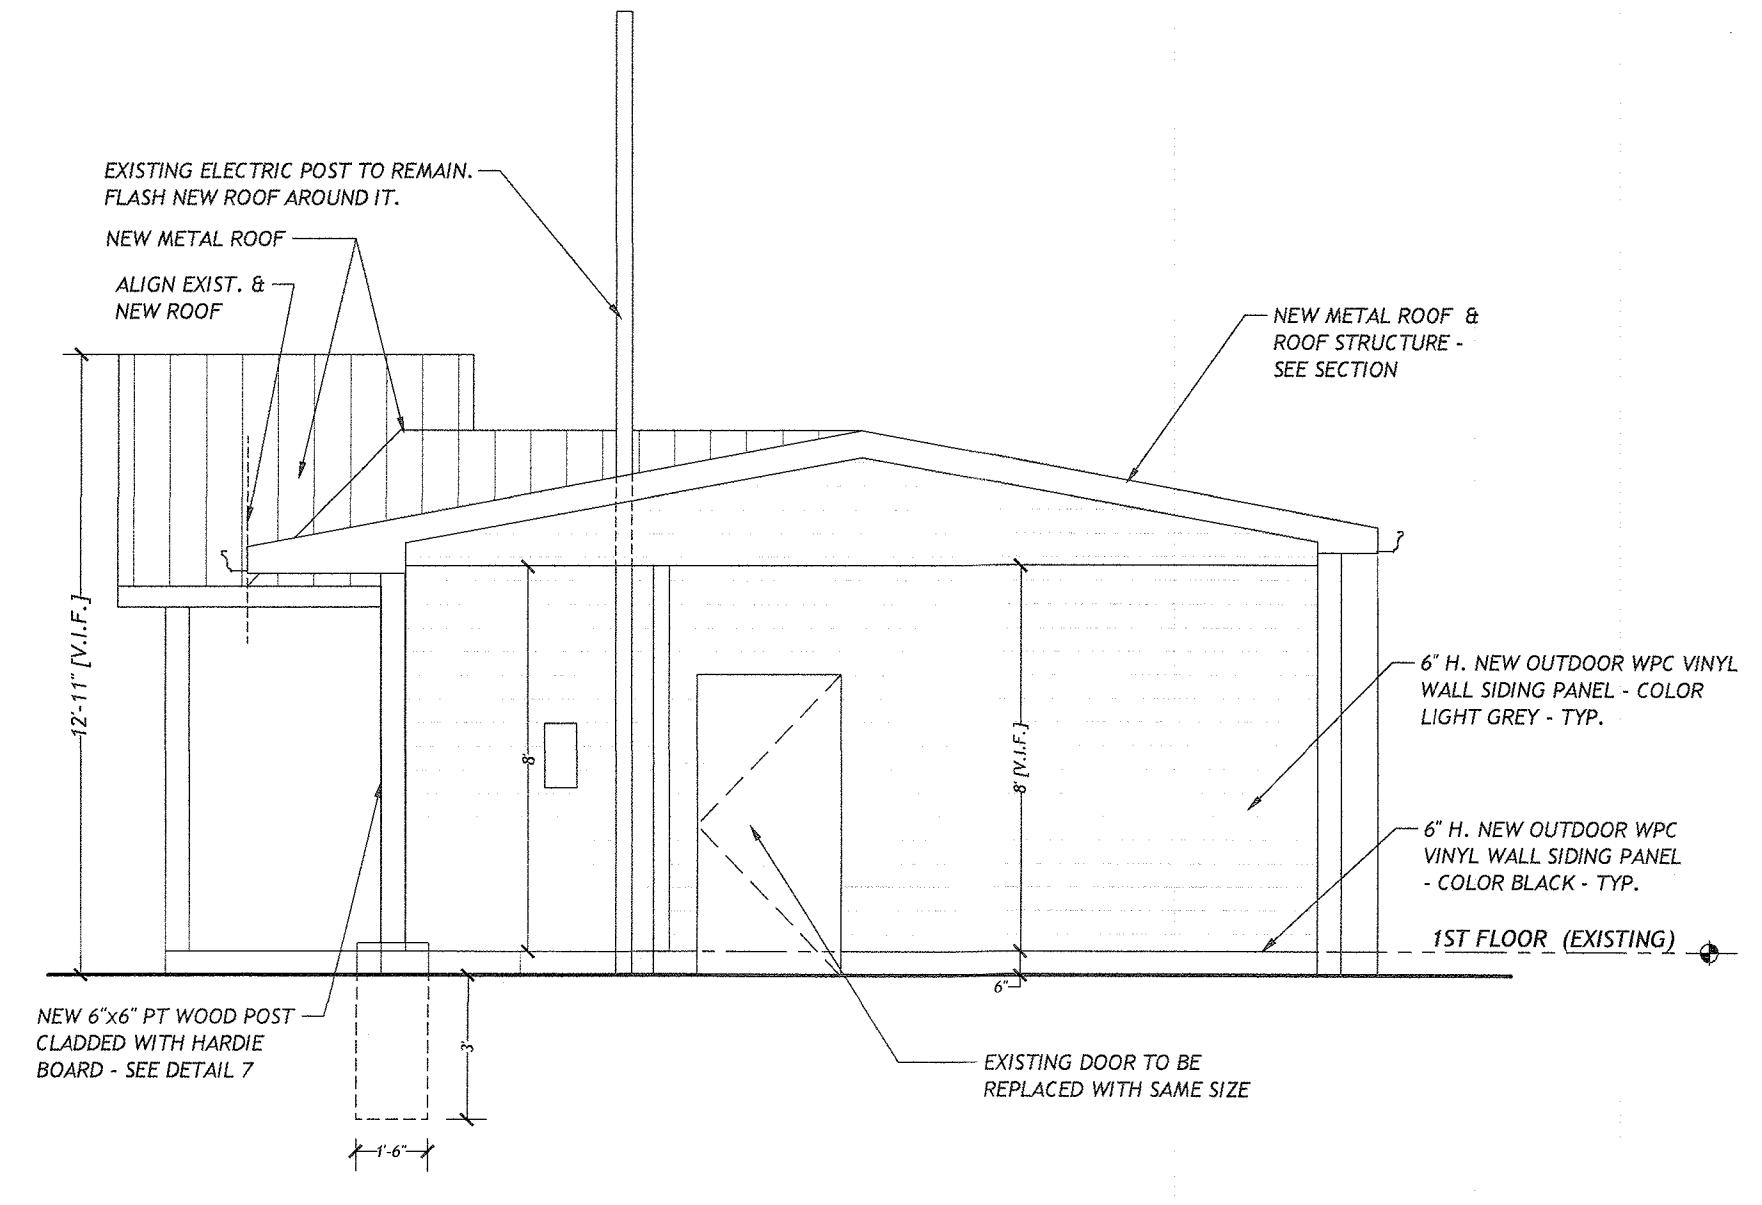


5 SIDE ELEVATION - PROPOSED RENOVATION
 A2.0 1/4" = 1'-0"

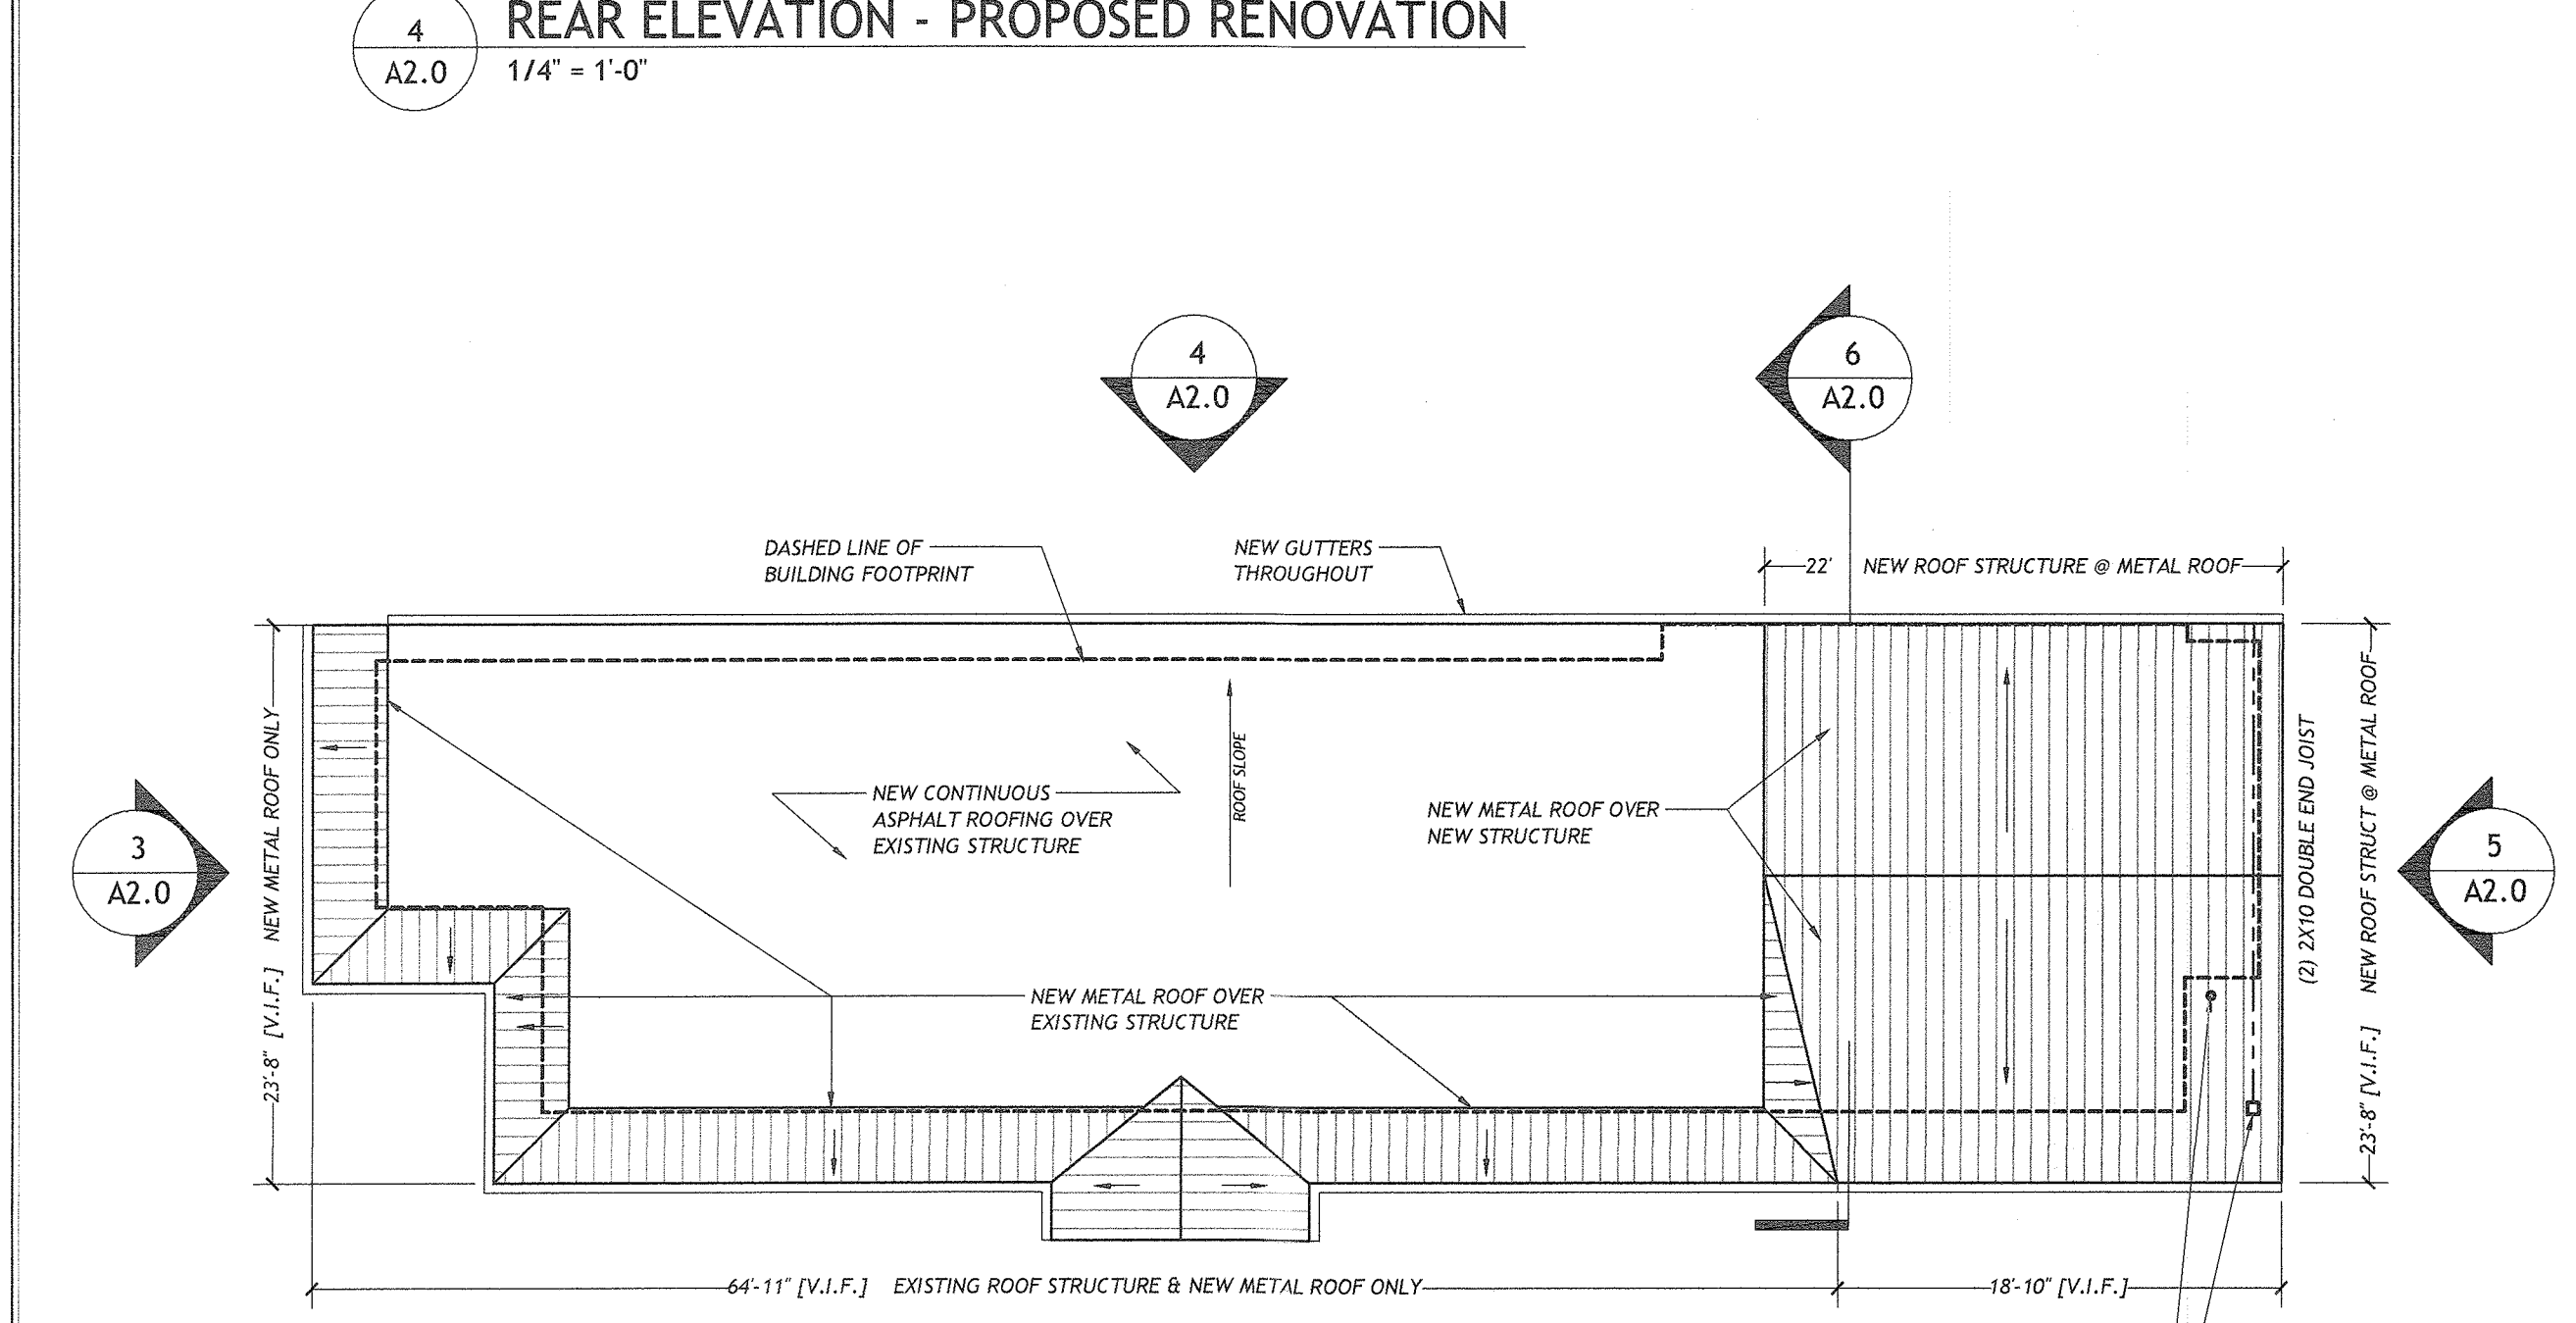

1 ROOF PLAN - PROPOSED
 A2.0 1/8" = 1'-0"

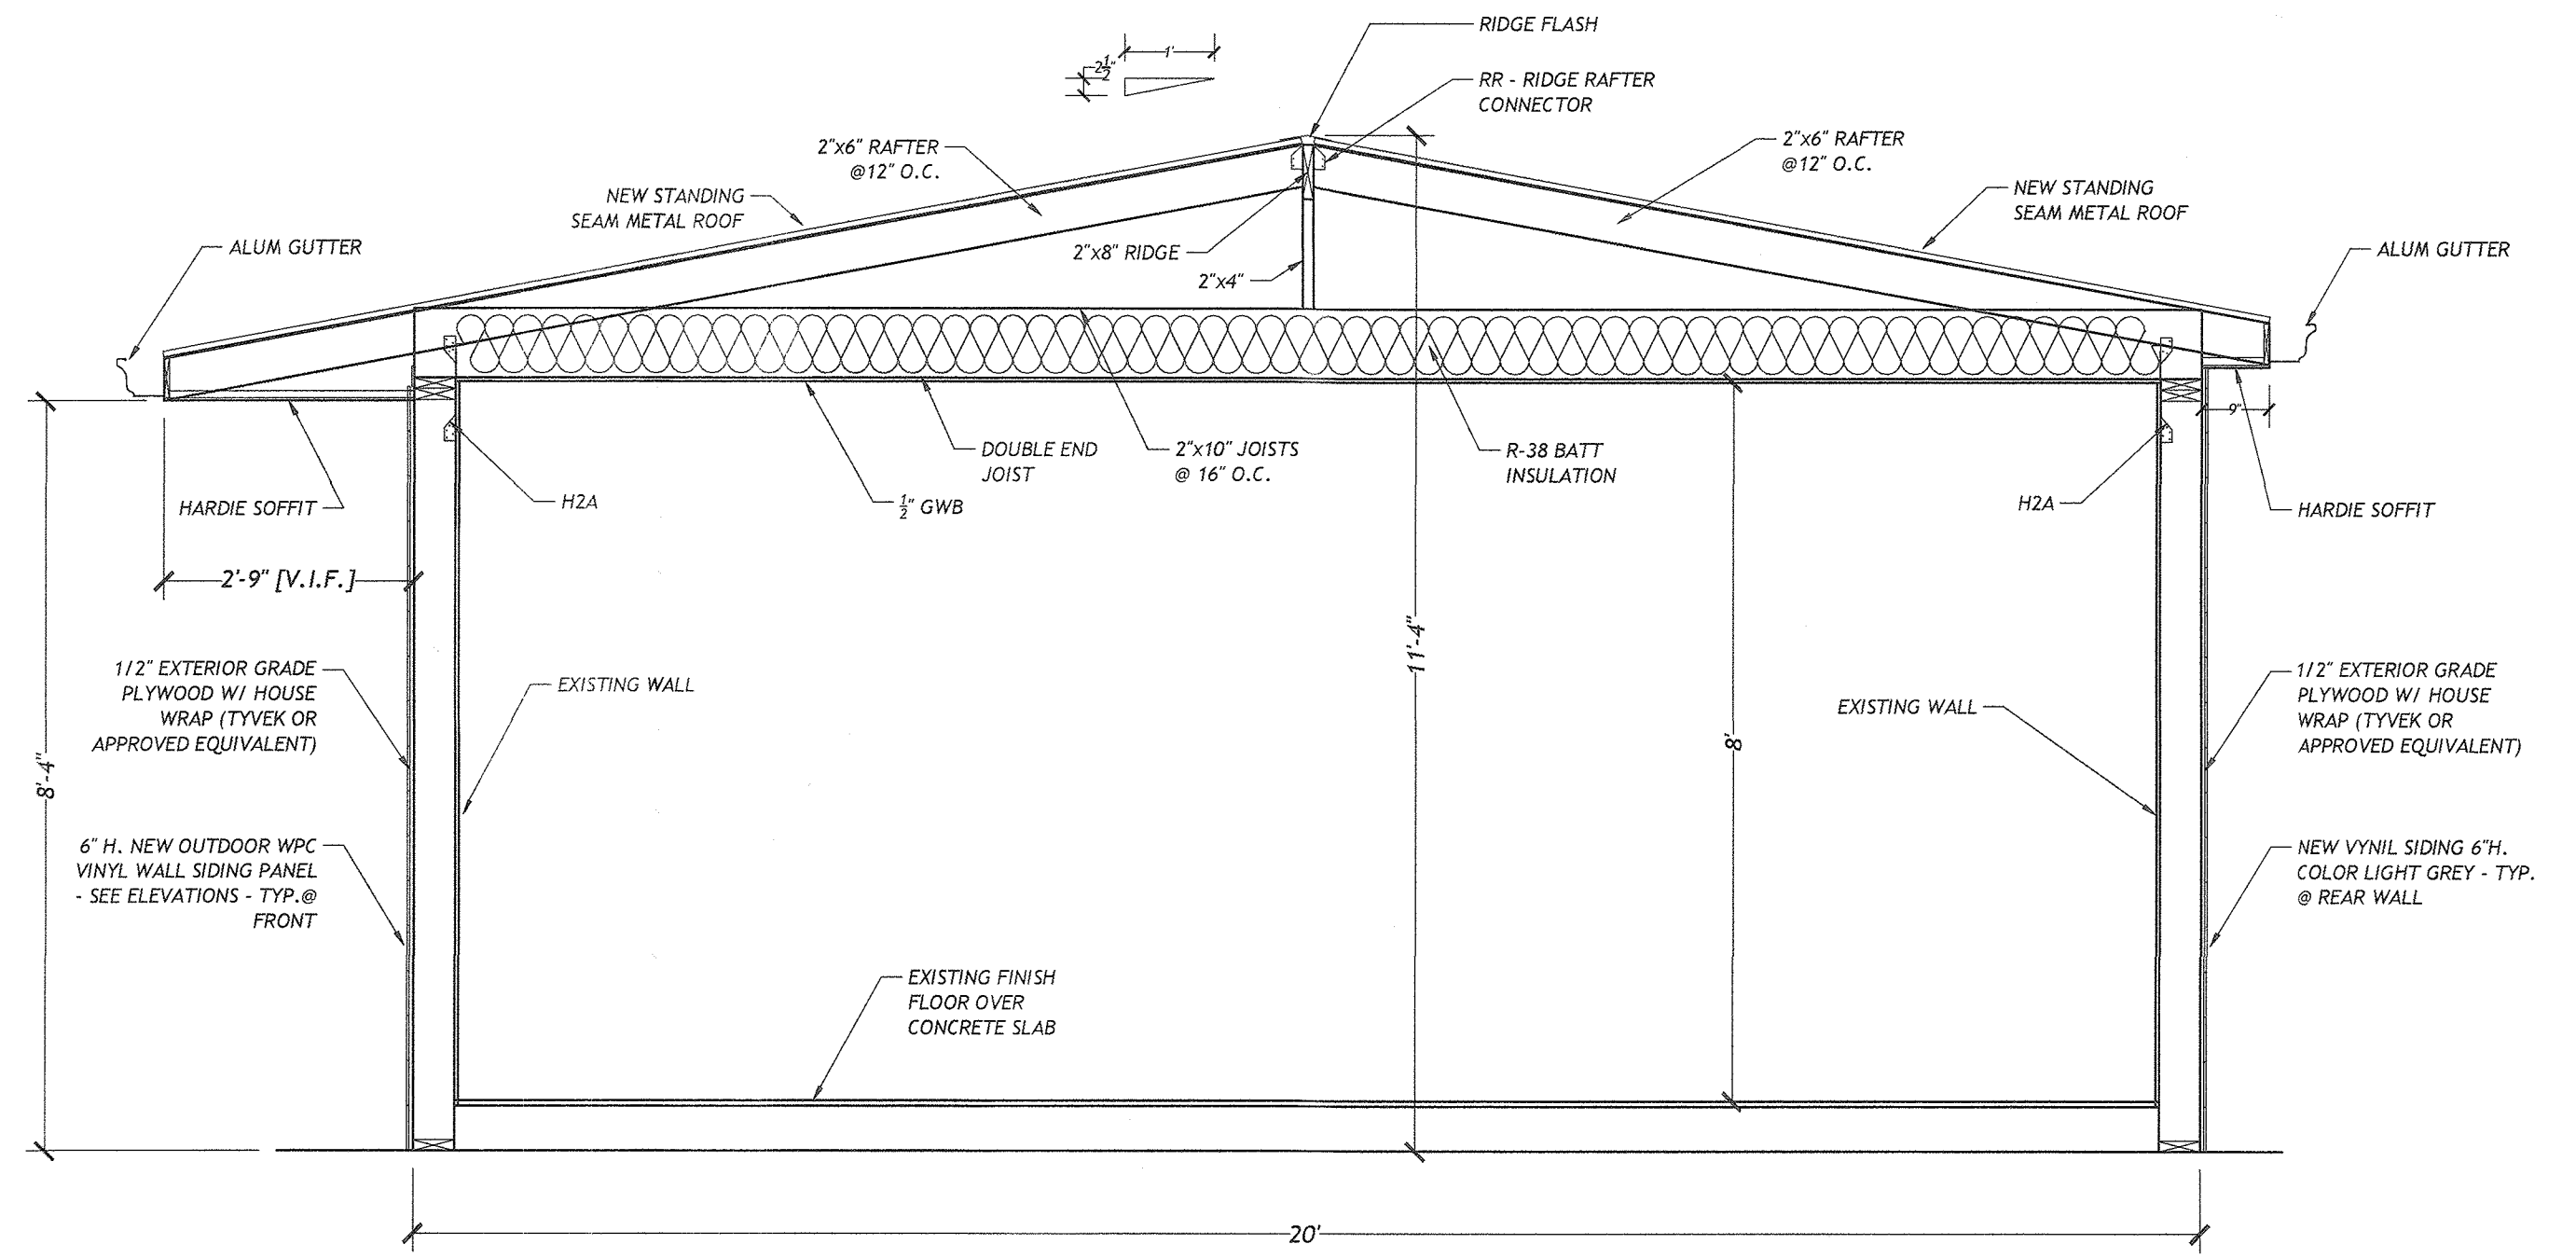

6 SECTION - PROPOSED NEW ROOF & WALL SIDING
 A2.0 1/2" = 1'-0"

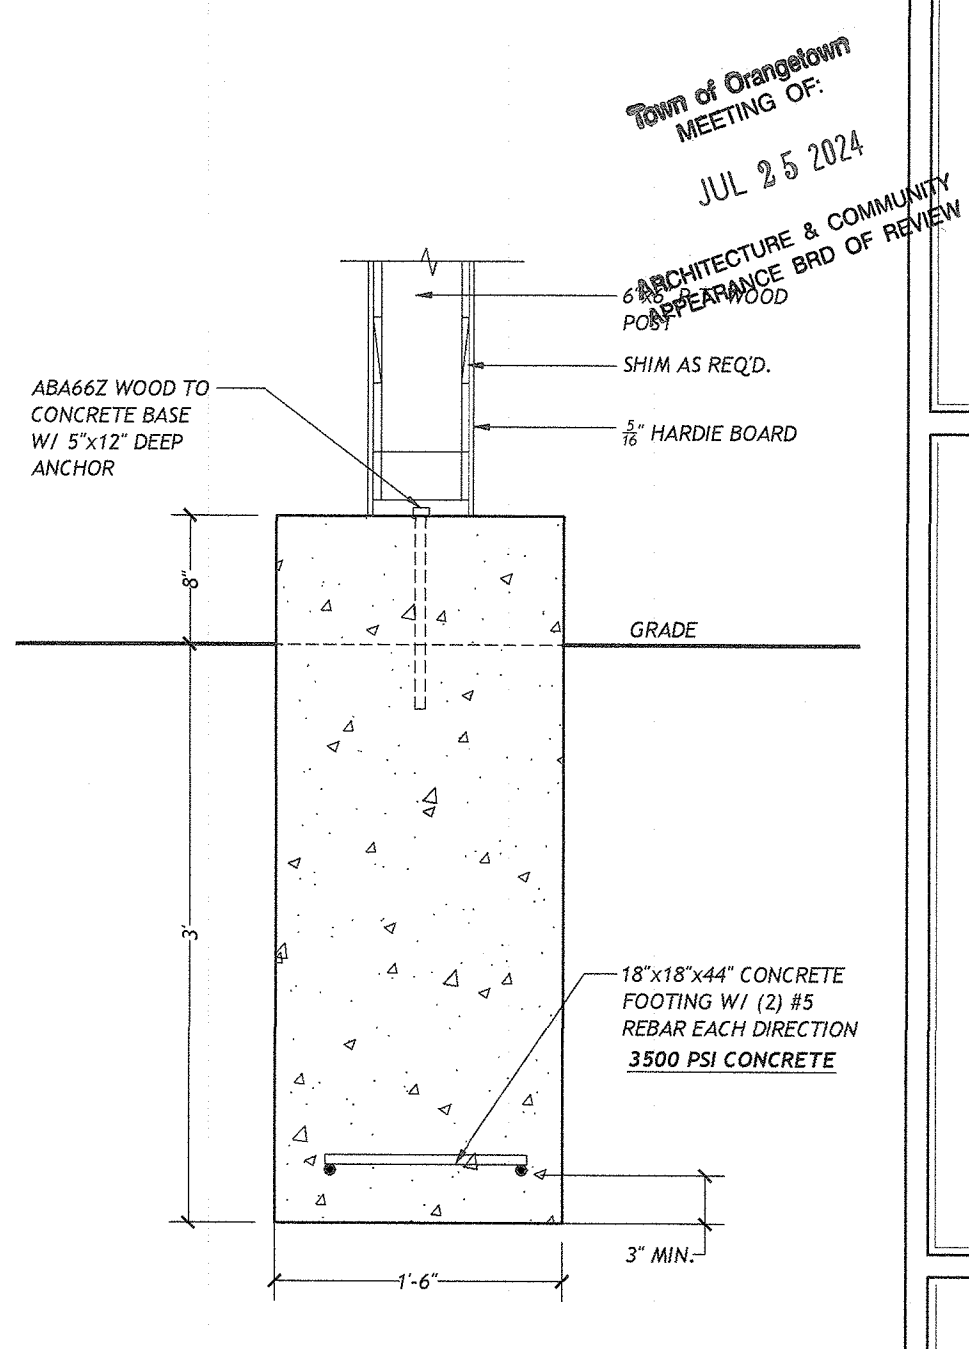

7 DETAIL
 A2.0 1" = 1'-0"

DO NOT SCALE PRINTS

PROPOSED RENOVATION
 PROPOSED ROOF &
 EXTERIOR RENOVATION

FRANCESCO TUCCI
 299 ROUE 303
 ORANGEBURG, NEW YORK

BART M. RODI - ENGINEER
 RESIDENTIAL & COMMERCIAL
 234 SOUTH GRANT AVE
 CONGERS, NEW YORK 10920
 (845) 268-6663

Town of Orangeburg
 MEETING OF:
 JUL 25 2024

PLANS VALID ONLY IF SEALED