

2/21

REVISION



**John Perkins**  
 ARCHITECT.  
 Professional Limited Liability Company  
 N.C.A.R.B. Certified  
 271 Laurel Street  
 Raleigh, NC 27601  
 (845) 429-4225 www.JPerkinsArchitect.com

**ELEVATIONS**


DRAWING TITLE

PROPOSED SINGLE FAMILY RESIDENCE  
 FOR  
**ALATAS - DWA**  
 27 MERCURY DRIVE  
 PEARL RIVER, NEW YORK  
 SECTION 68, 14 BLOCK - 2 LOT 49, 1

DATE: MARCH 4, 2020


SHEET: 6 OF 7

PLANS VALID FOR PERMIT & CONSTRUCTION ONLY IF SIGNED AND SEALED

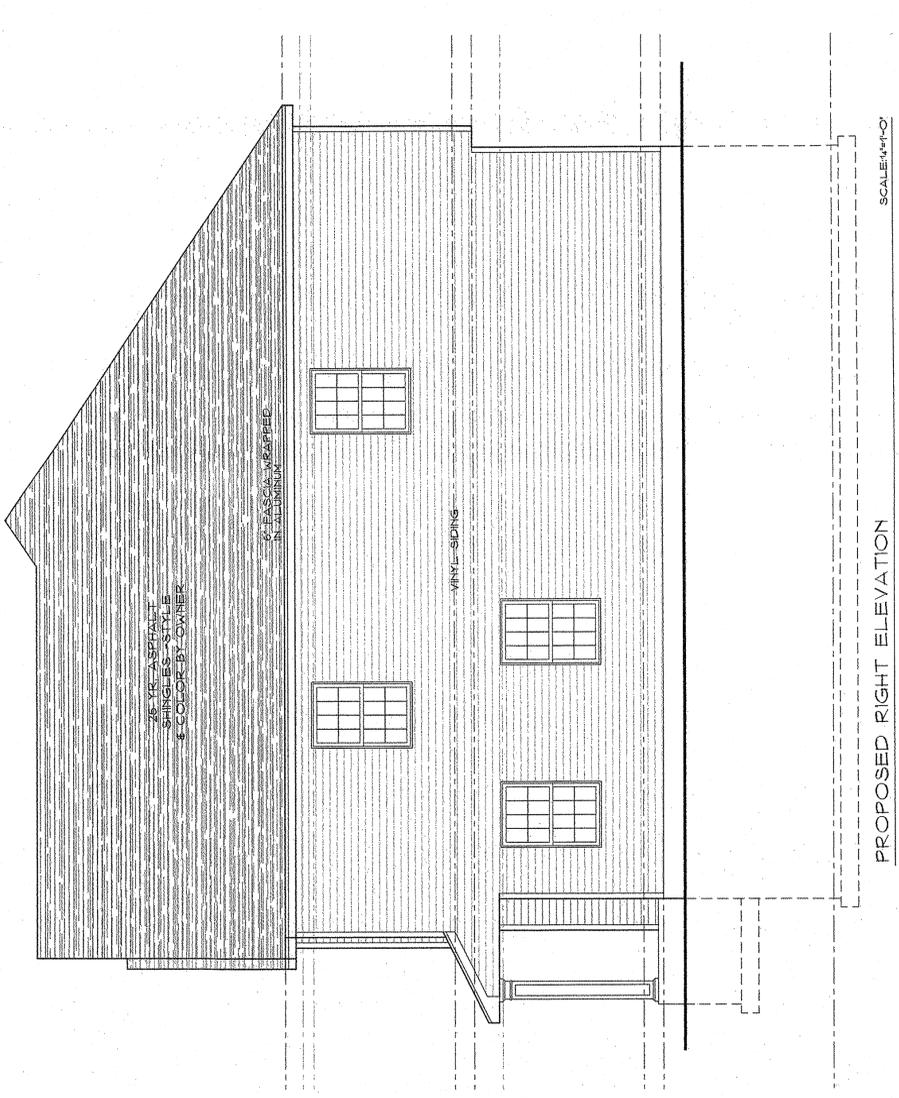


PROPOSED RIGHT ELEVATION

SCALE: 1/4"=1'-0"

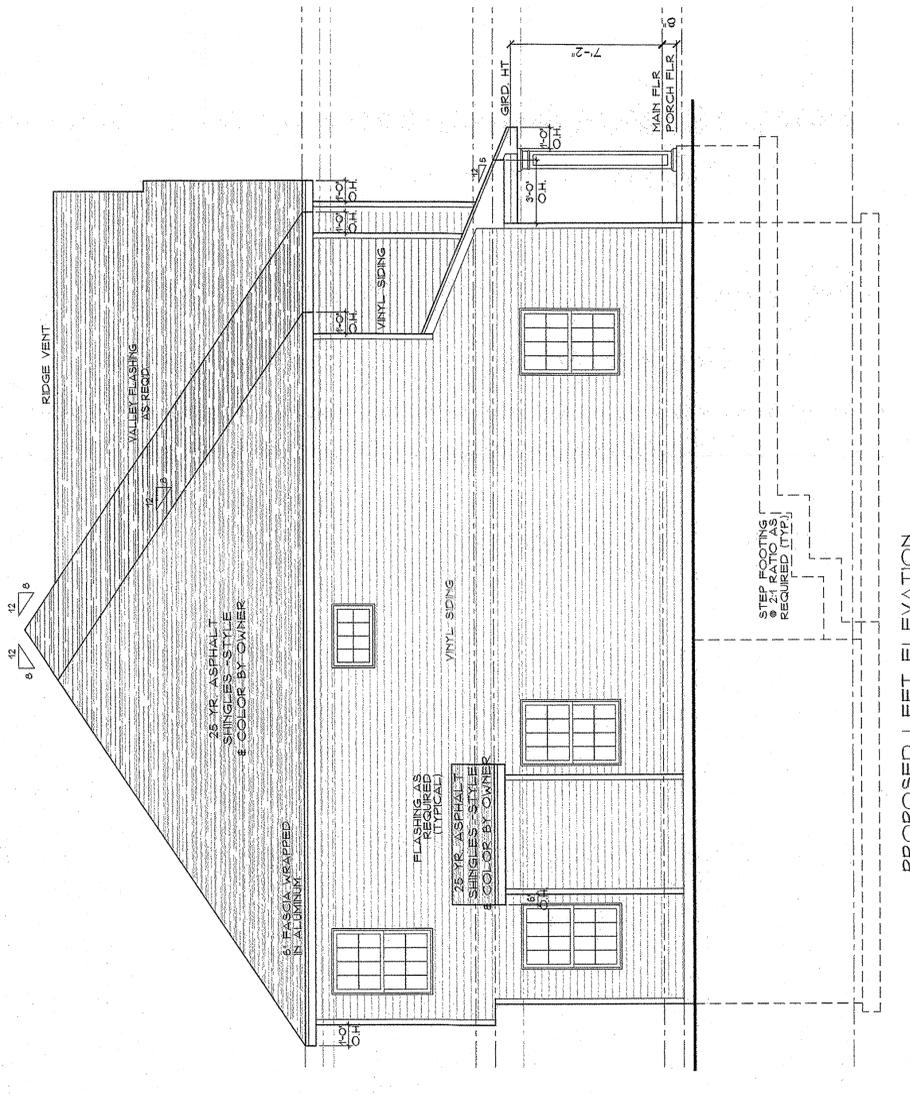

PROPOSED LEFT ELEVATION


SCALE: 1/4"=1'-0"

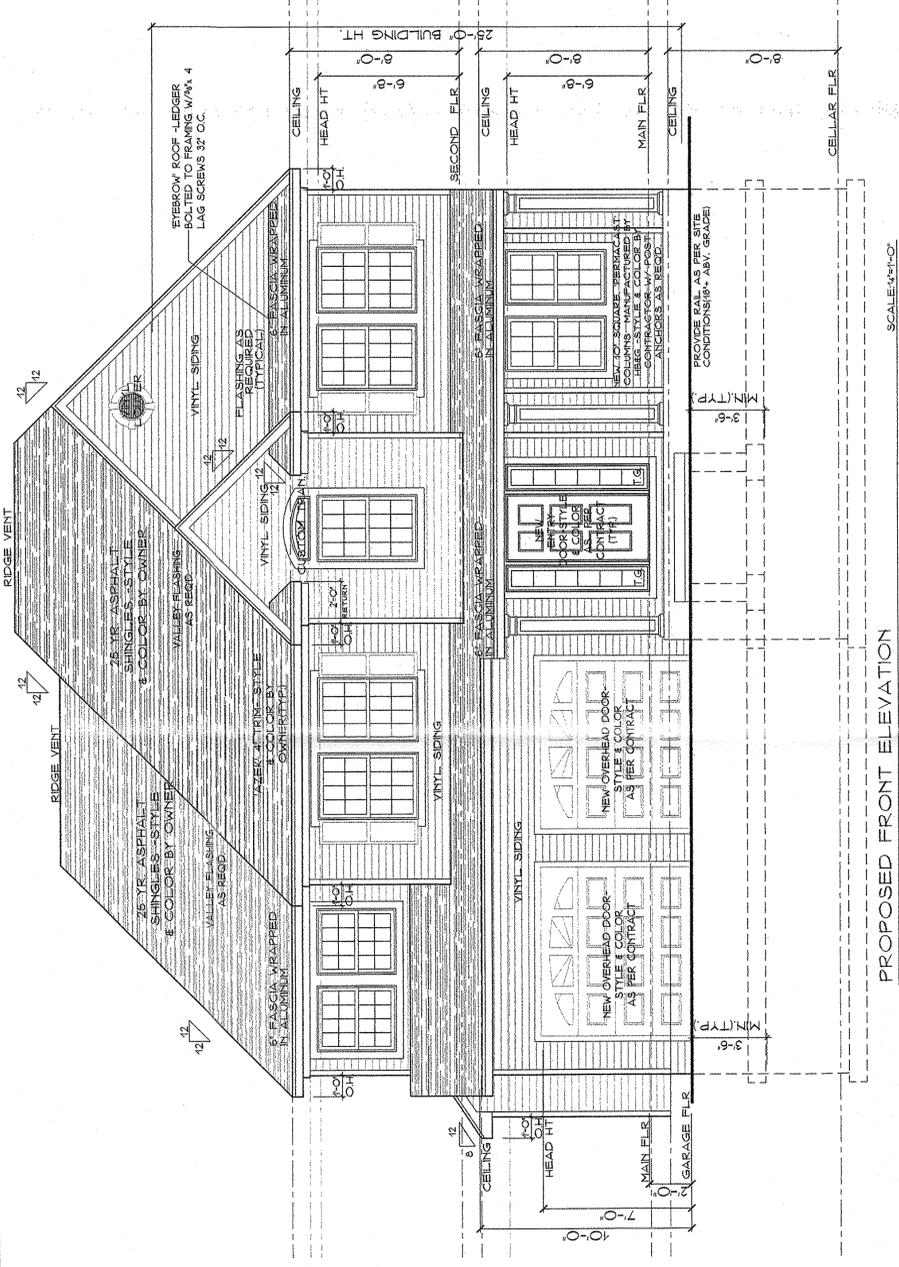

PROPOSED FRONT ELEVATION

SCALE: 1/4"=1'-0"

NOTES: - PROVIDE ALUMINUM GUTTERS & LEADERS AS REQUIRED. REVEALRY DETAIL CLIENT SHALL REVIEW PRIOR TO ENTERING CONTRACT.  
 - PROVIDE ALL FASCIA & UP AGAINST ALL WALL JOINTS ON ENTIRE ROOF FASCIA TO 24\"/>

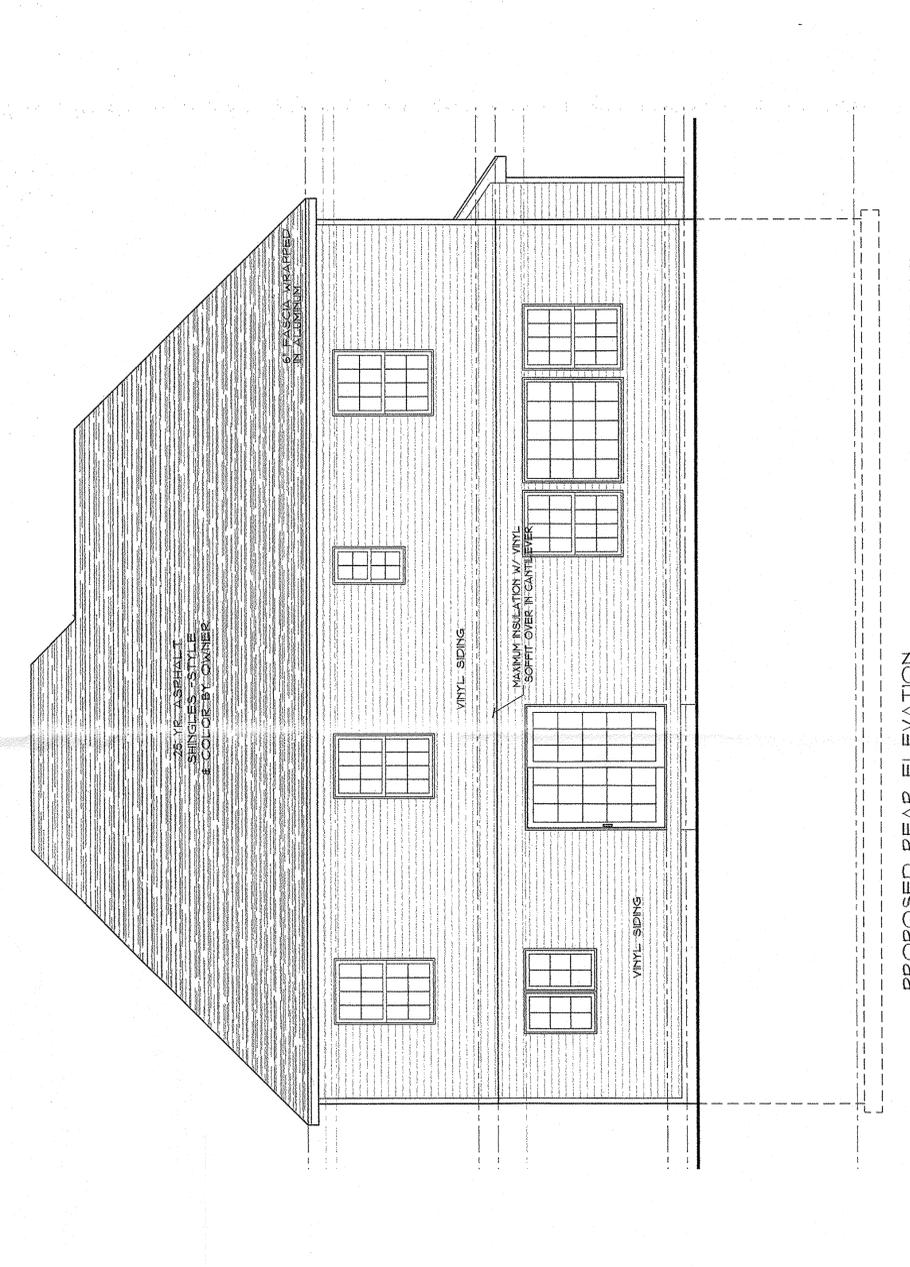

PROPOSED REAR ELEVATION

SCALE: 1/4"=1'-0"