



① POLE BARN PLAN PLAN  
 1/4" = 1 FOOT

CONSTRUCTION LEGEND	
	NEW CONSTRUCTION
	EXISTING WALLS TO BE DEMOLISHED
	EXISTING MASONRY WALL
	EXISTING STUD WALL TO REMAIN
	SHEET NOTES CALL SEE NOTES THIS SHEET
	HANDWIRED CARBON MONOXIDE DET.
	HANDWIRED SMOKE DETECTOR


NY LICENSE # 15938  
**SKAE WAREHOUSE**  
 337 BLAISDALE RD  
 TAPPAN, N. Y. 10983  
**KIER B. LEVESQUE, R.A.**  
 ARCHITECT  
 49 THIRD AVENUE  
 NYACK, NEW YORK 10960  
 845-358-2359

**POLE BARN FLOOR PLAN**


SCALE AS SHOWN  
 DATE JUNE 26 2020  
 JOB NO. 1655  
 REVISIONS:  
 SHEET NO.

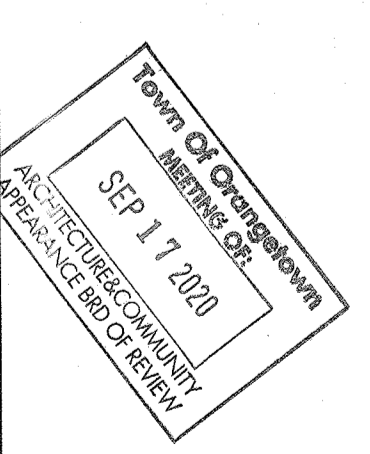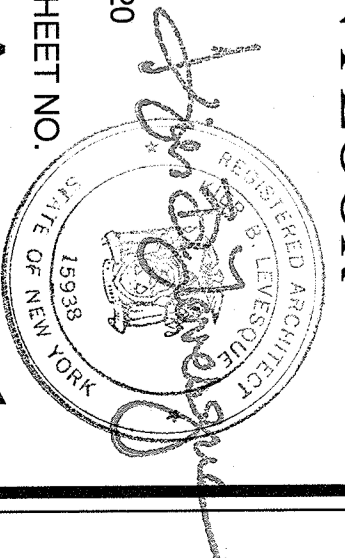

**A-1**

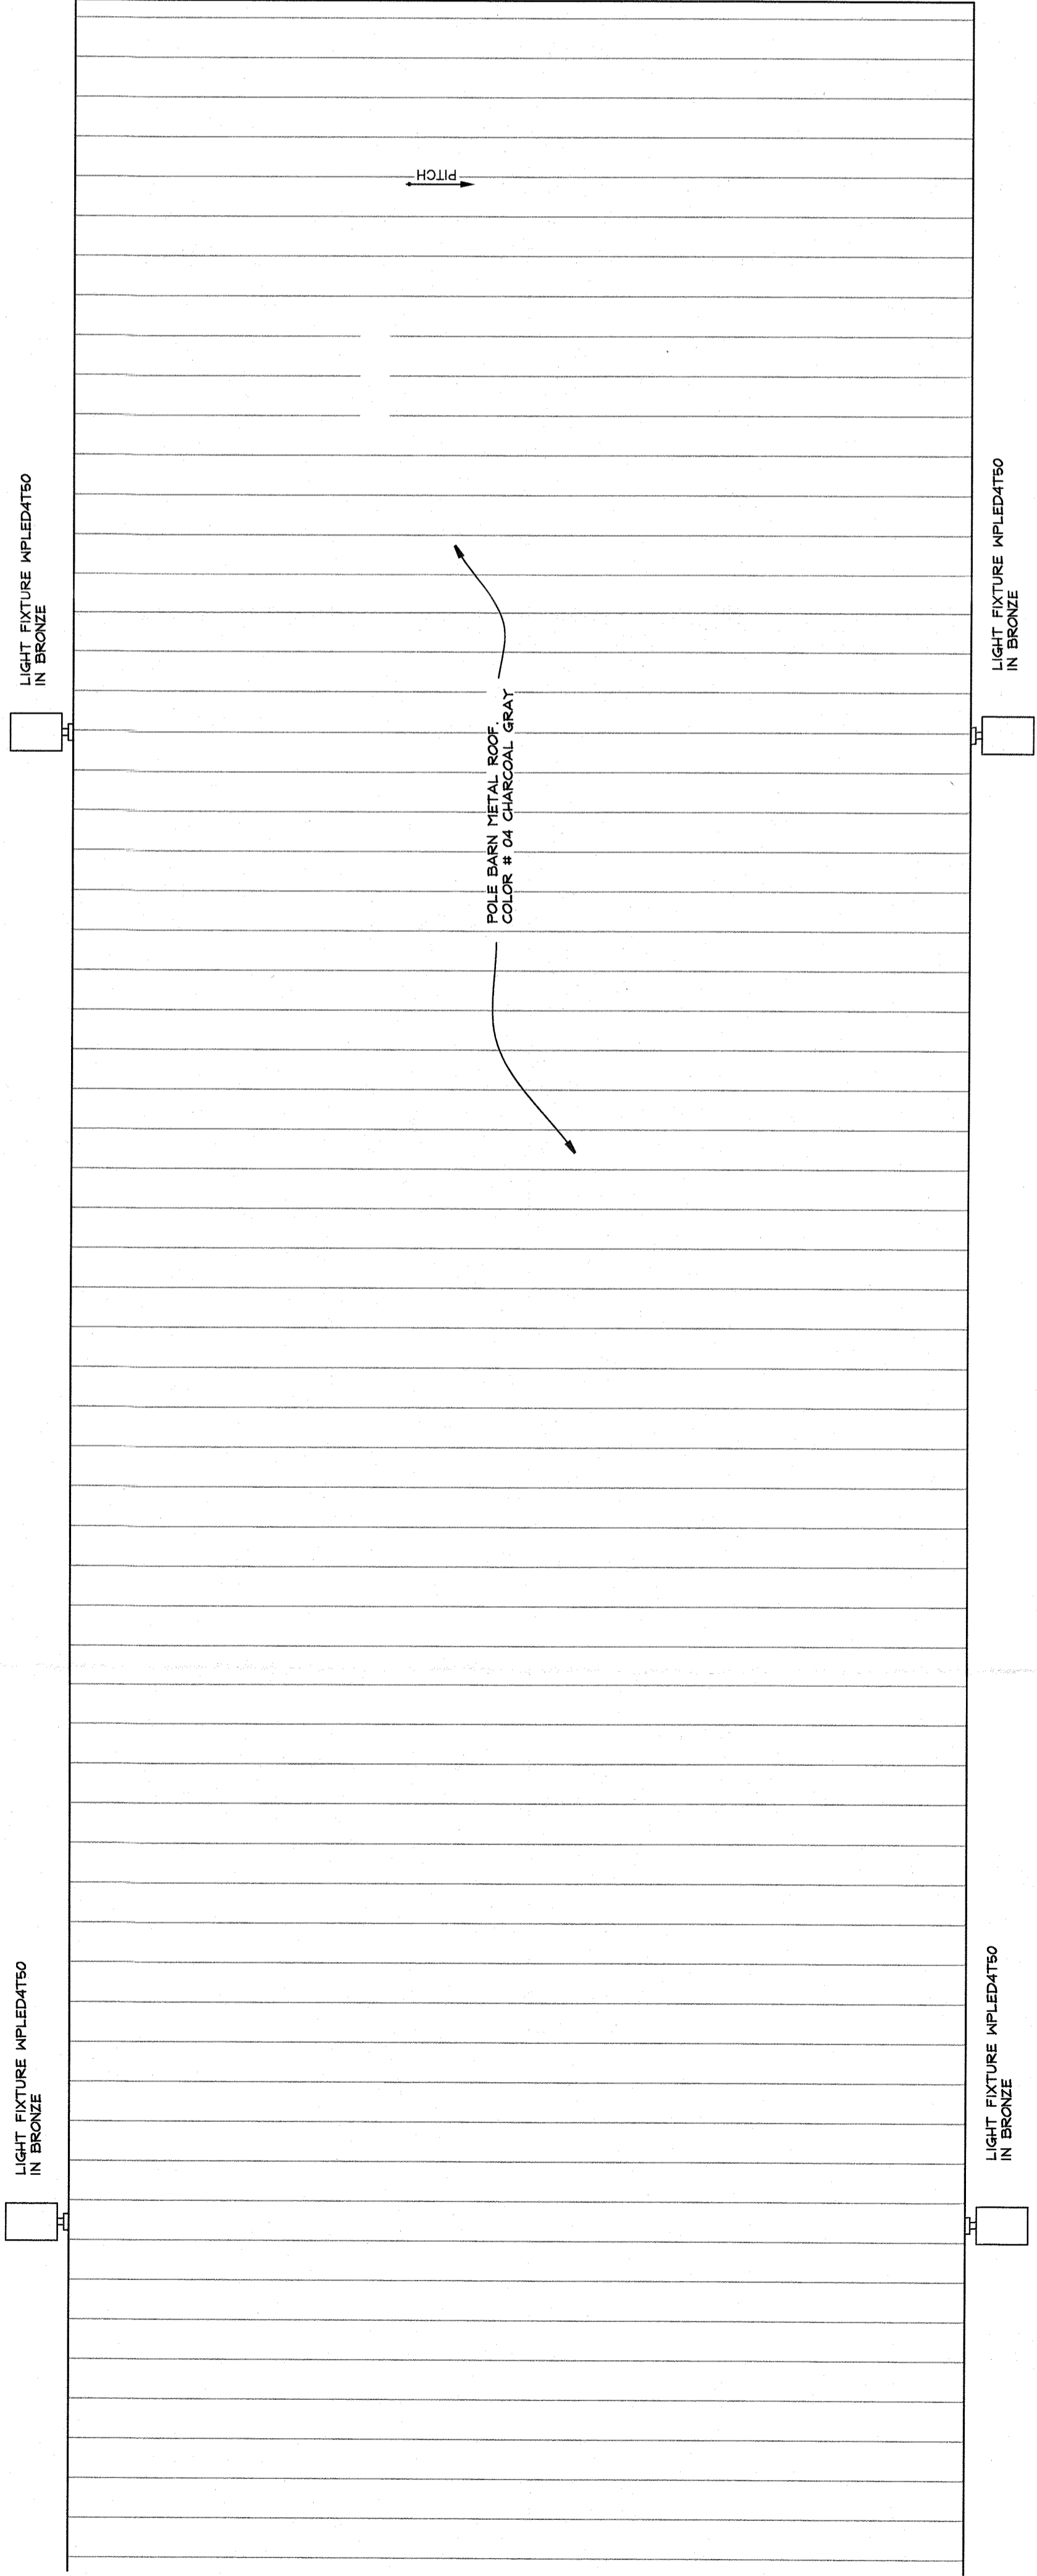

2 SECOND FLOOR PLAN  
 A2 1/4" = 1 FOOT

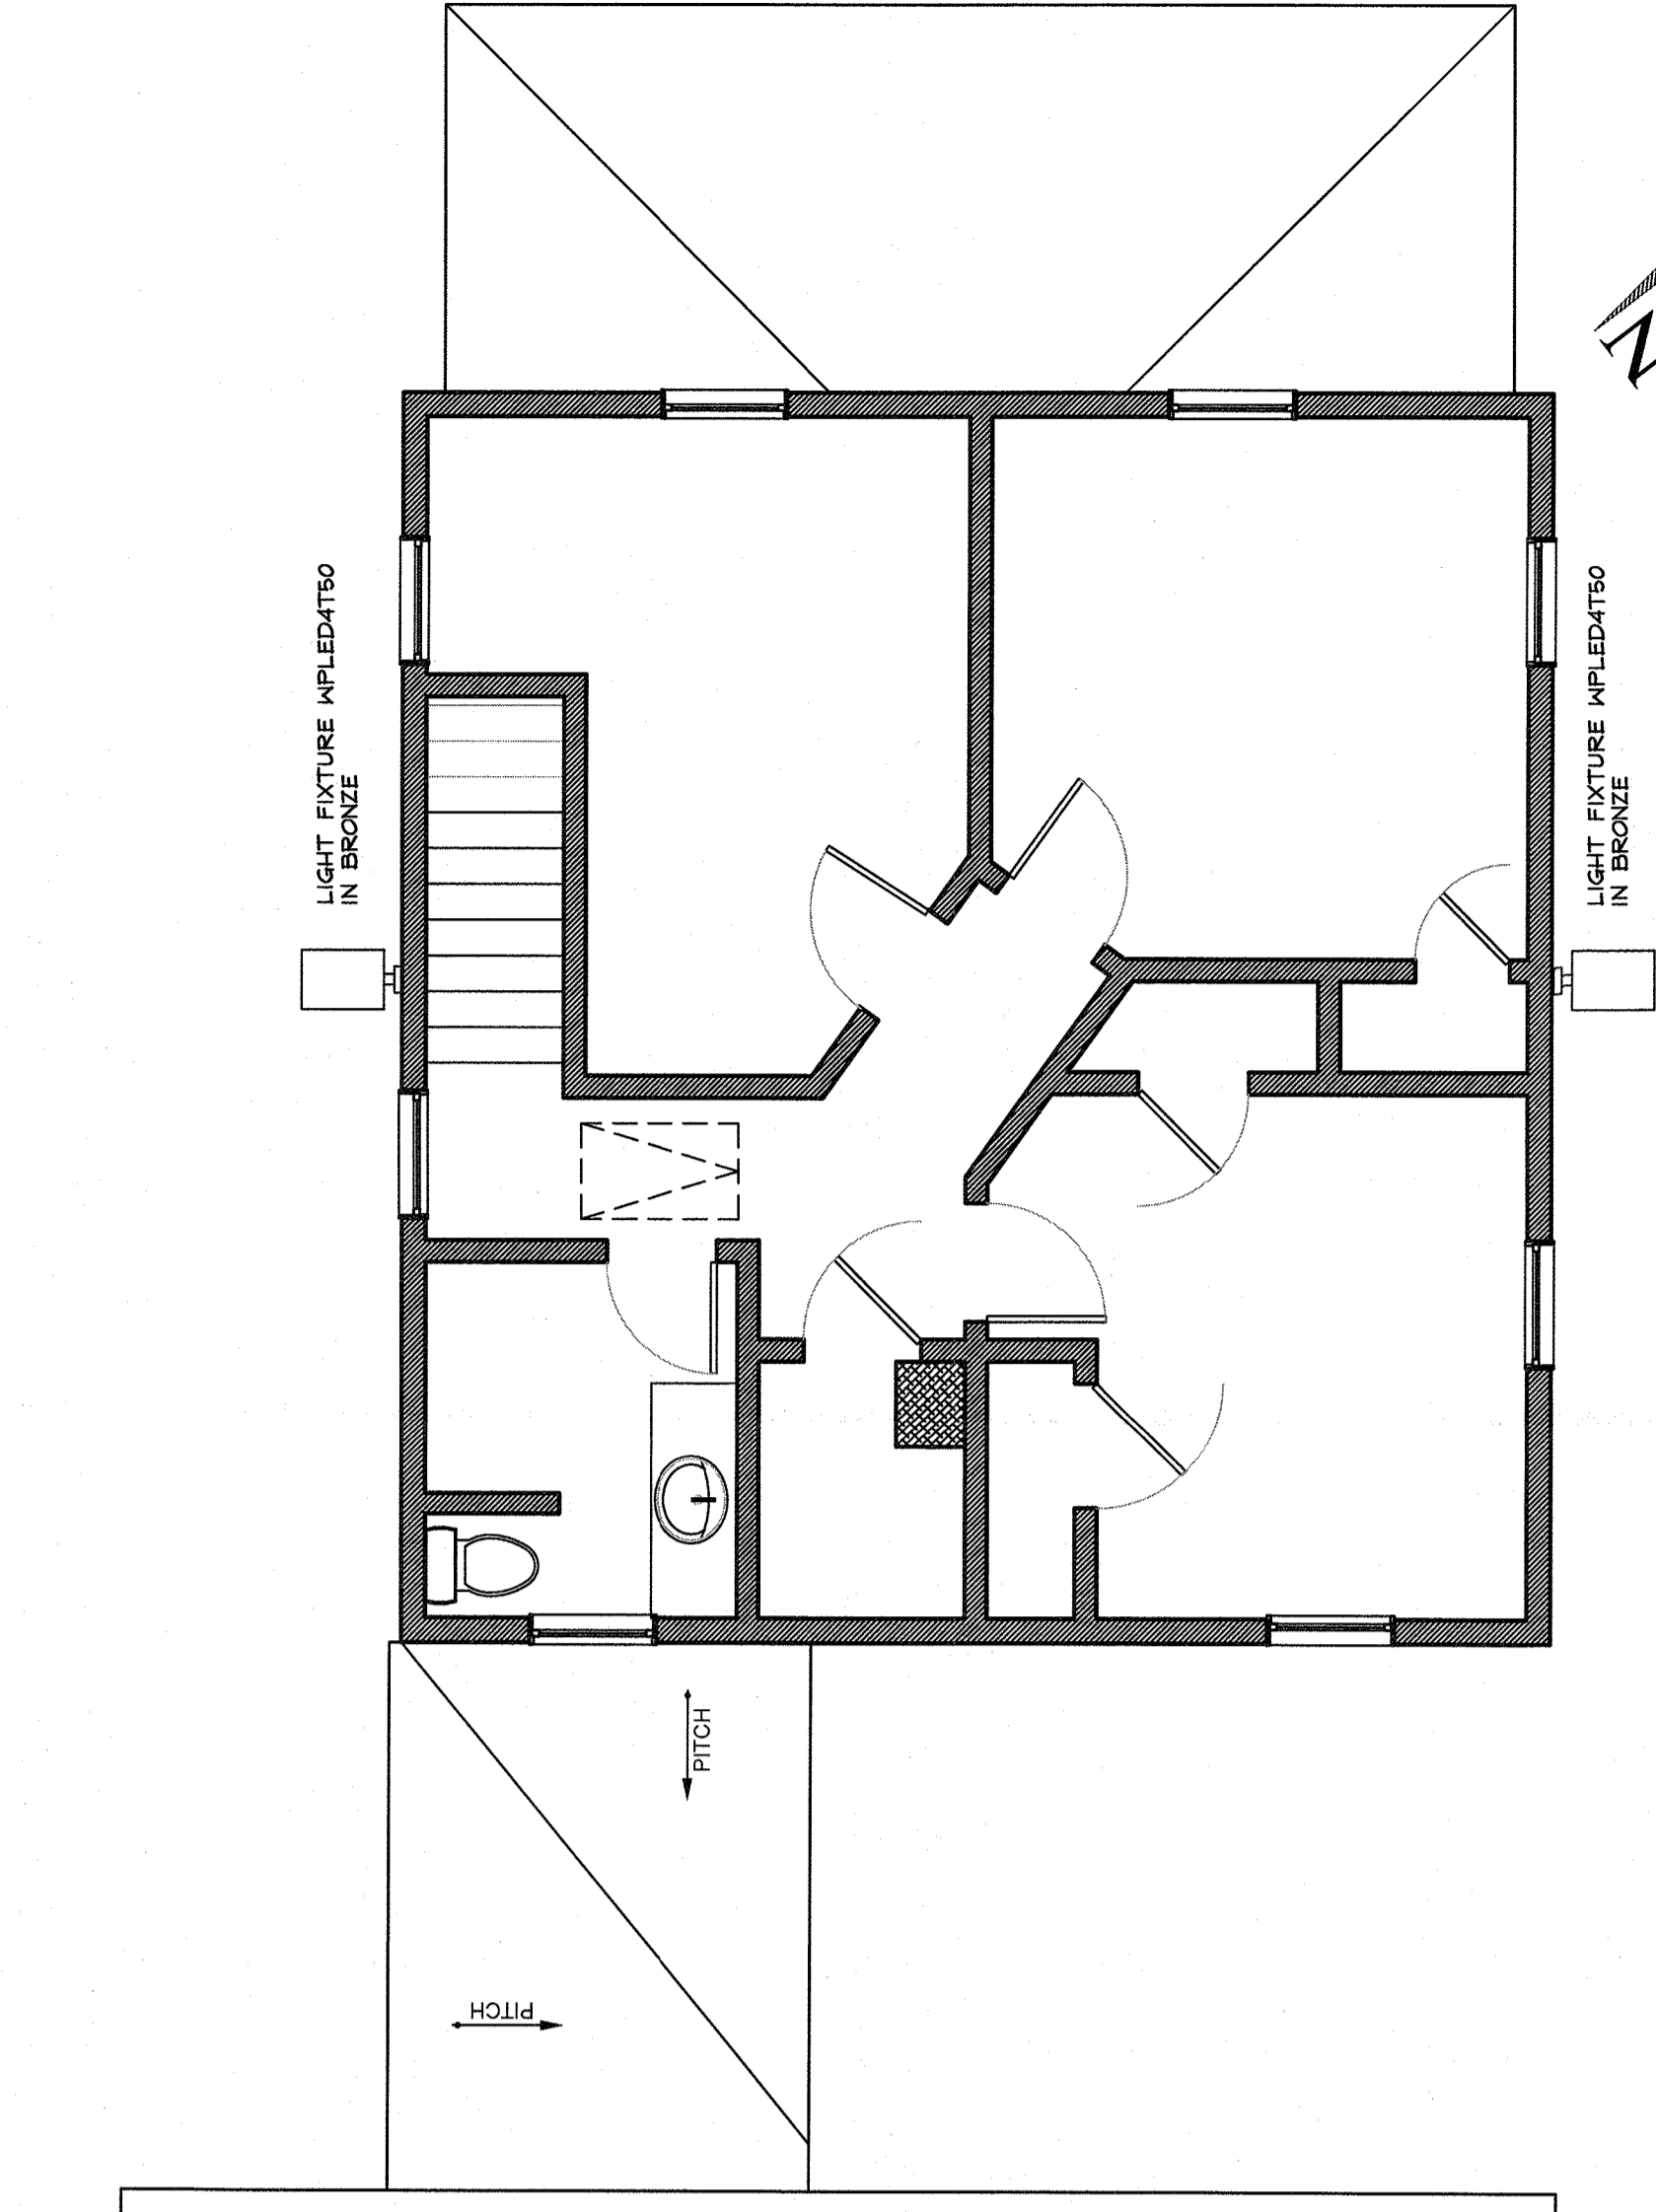


CONSTRUCTION LEGEND	
(Solid line)	NEW CONSTRUCTION
(Dashed line)	EXISTING WALLS TO BE DEMOLISHED
(Cross-hatched)	EXISTING MASONRY WALL
(Diagonal lines)	EXISTING STUD WALL TO REMAIN
(Circle with 'R')	SHEET NOTES CALL: SEE NOTES THIS SHEET
(Circle with 'C')	HARDWIRED CARBON MONOXIDE DET.
(Circle with 'S')	HARDWIRED SMOKE DETECTOR

**SKAE WAREHOUSE**  
 337 BLAISDALE RD  
 TAPPAN, N.Y. 10983

**KIER B. LEVESQUE, R.A.**  
 ARCHITECT  
 49 THIRD AVENUE  
 NYACK, NEW YORK 10960  
 845-358-2359


NY LICENSE # 15938

**FIRST & SECOND FLOOR PLAN**

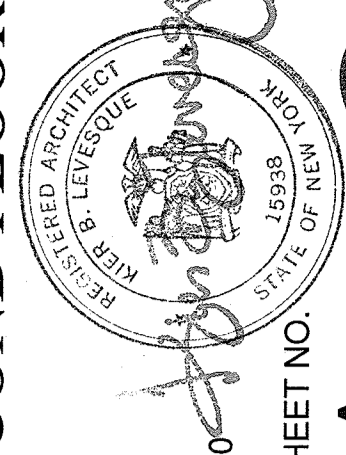


SCALE AS SHOWN  
 DATE JUNE 26, 2020  
 JOB NO. 1655  
 REVISIONS:  
 SHEET NO.

**A-2**

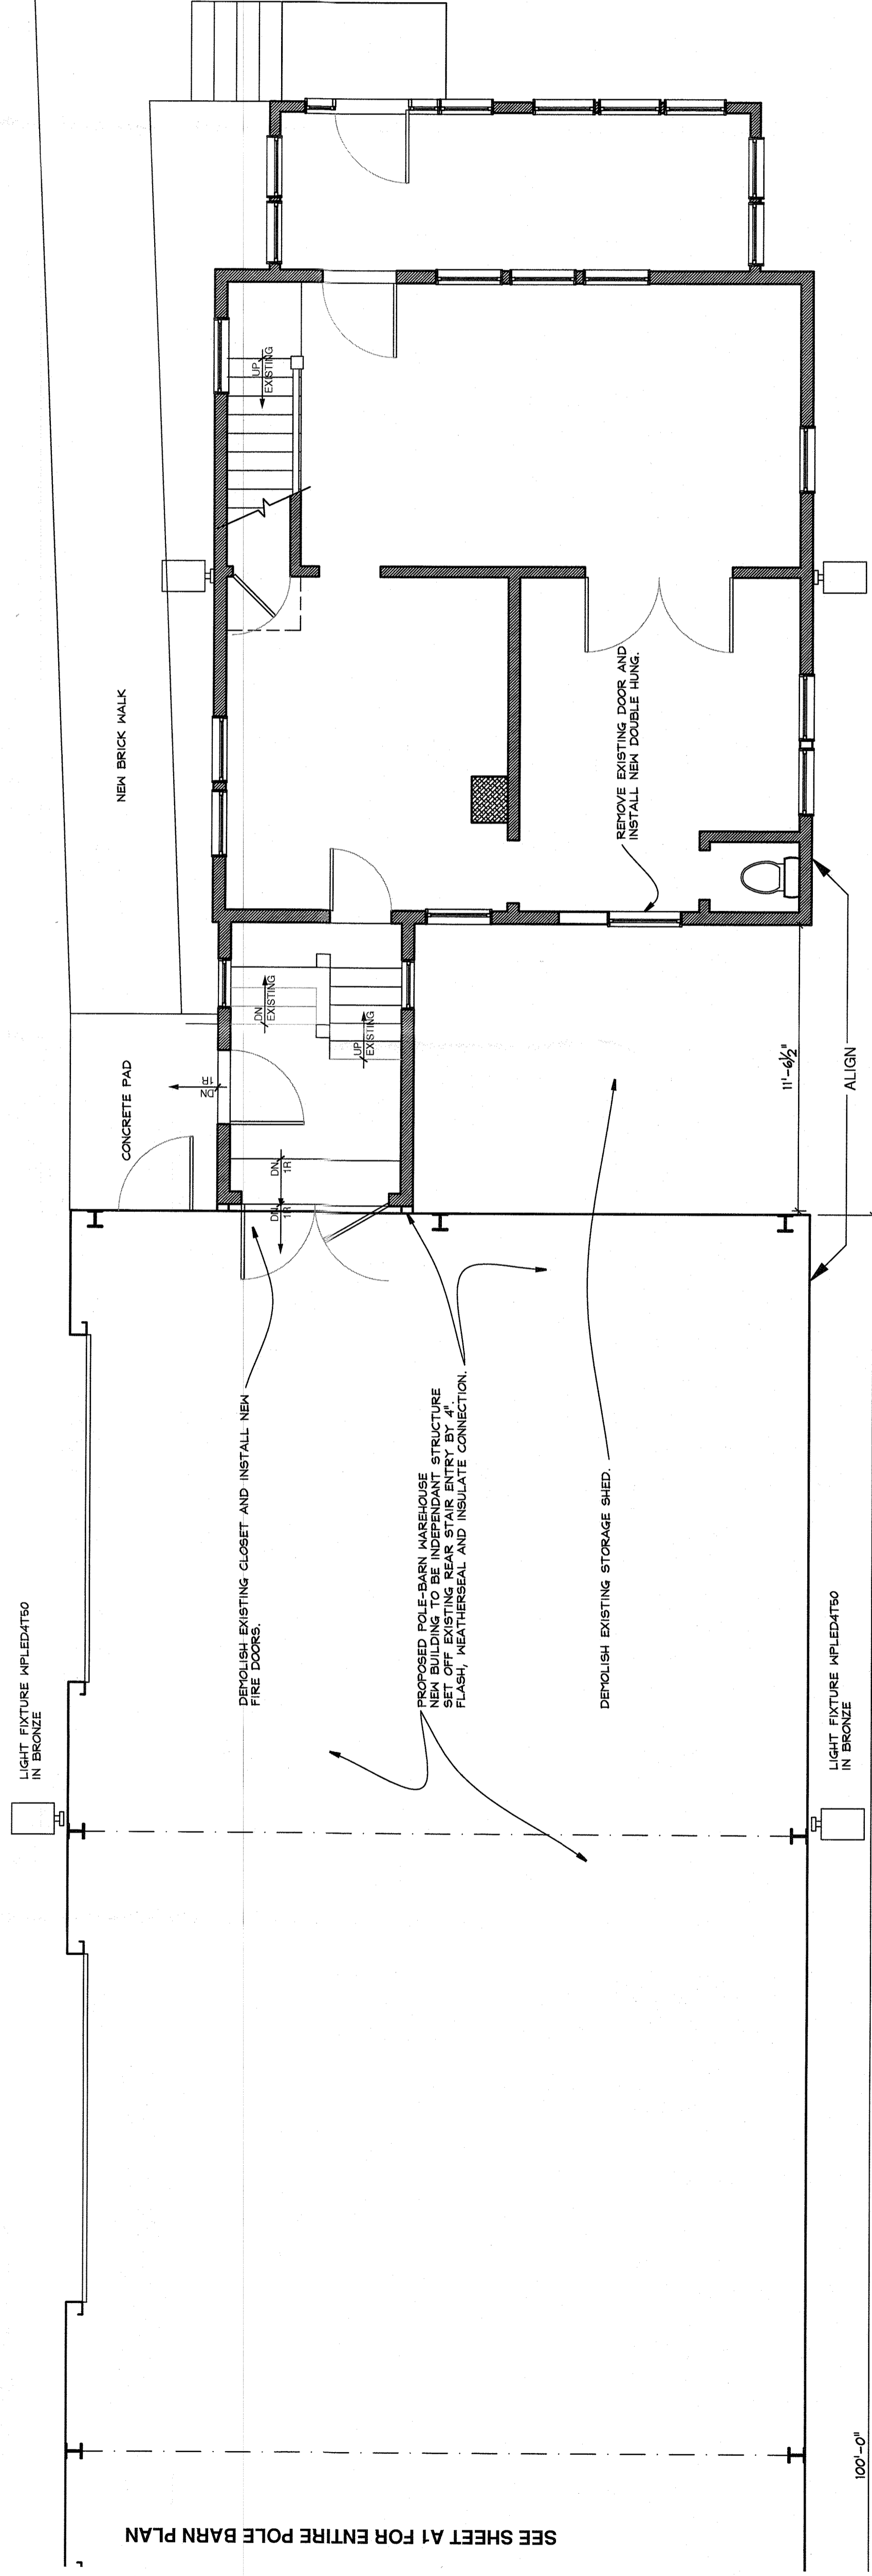


1 FIRST FLOOR PLAN  
 A2 1/4" = 1 FOOT

SEE SHEET A1 FOR ENTIRE POLE BARN PLAN

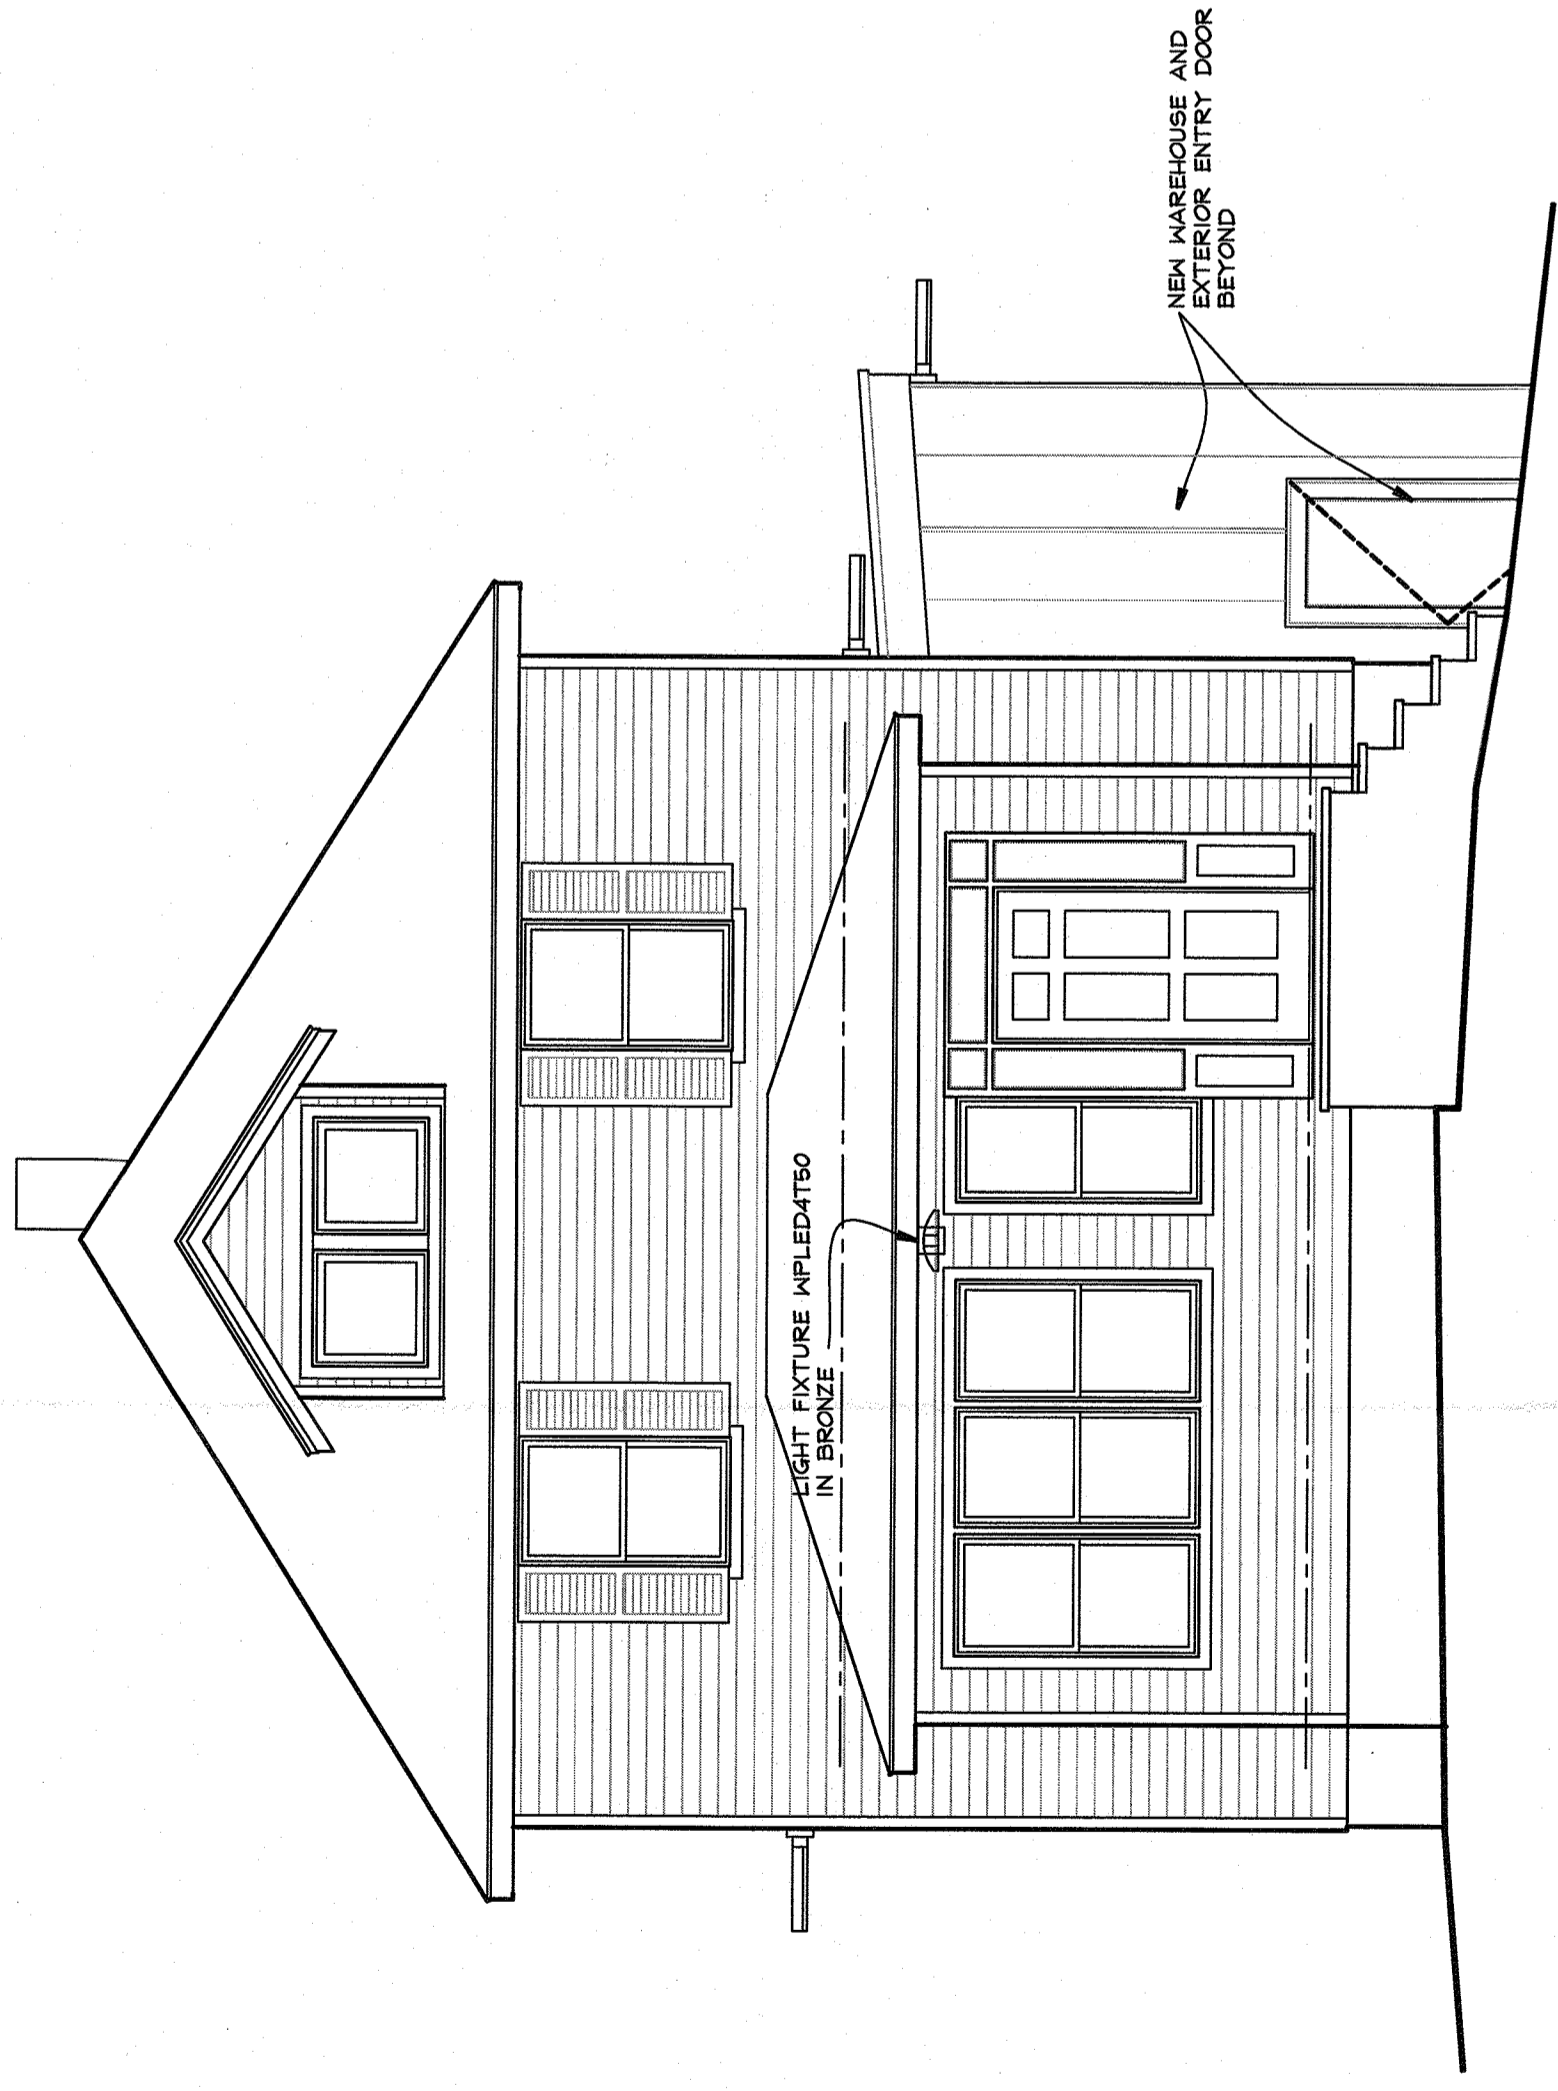

(A) FRONT ELEVATION  
 A3 1/4" = 1 FOOT

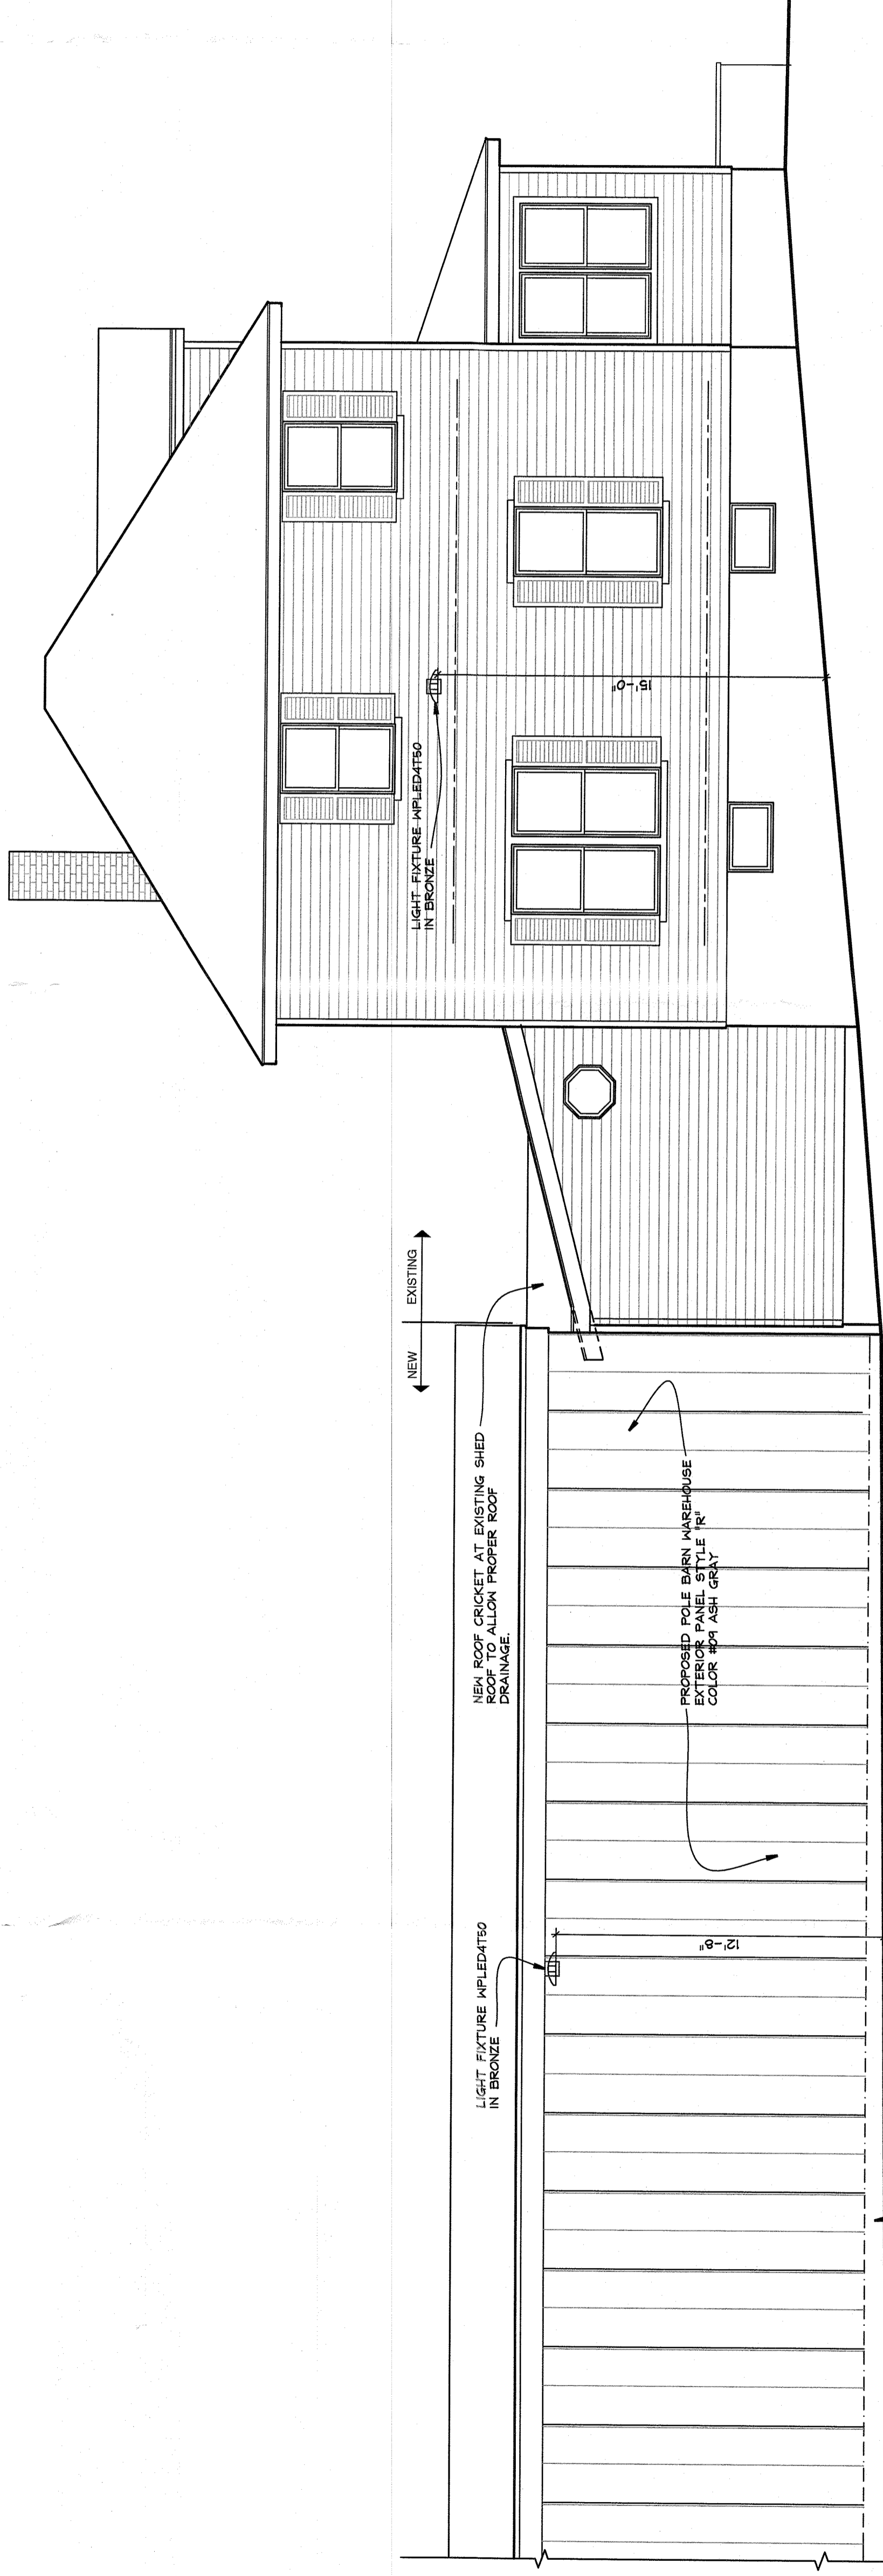


(B) SOUTH SIDE PART. ELEVATION  
 A3 1/4" = 1 FOOT

SKAE WAREHOUSE  
 337 BLAISDALE RD  
 TAPPAN, N.Y. 10983

KIER B. LEVESQUE, R.A.  
 ARCHITECT  
 49 THIRD AVENUE  
 NYACK, NEW YORK 10960  
 845-358-2359


ELEVATIONS

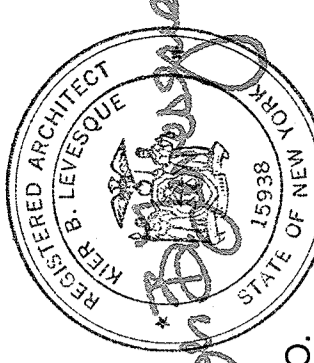


SCALE AS SHOWN  
 DATE JUNE 26, 2020  
 JOB NO. 1655  
 REVISIONS:

SHEET NO.

A-3

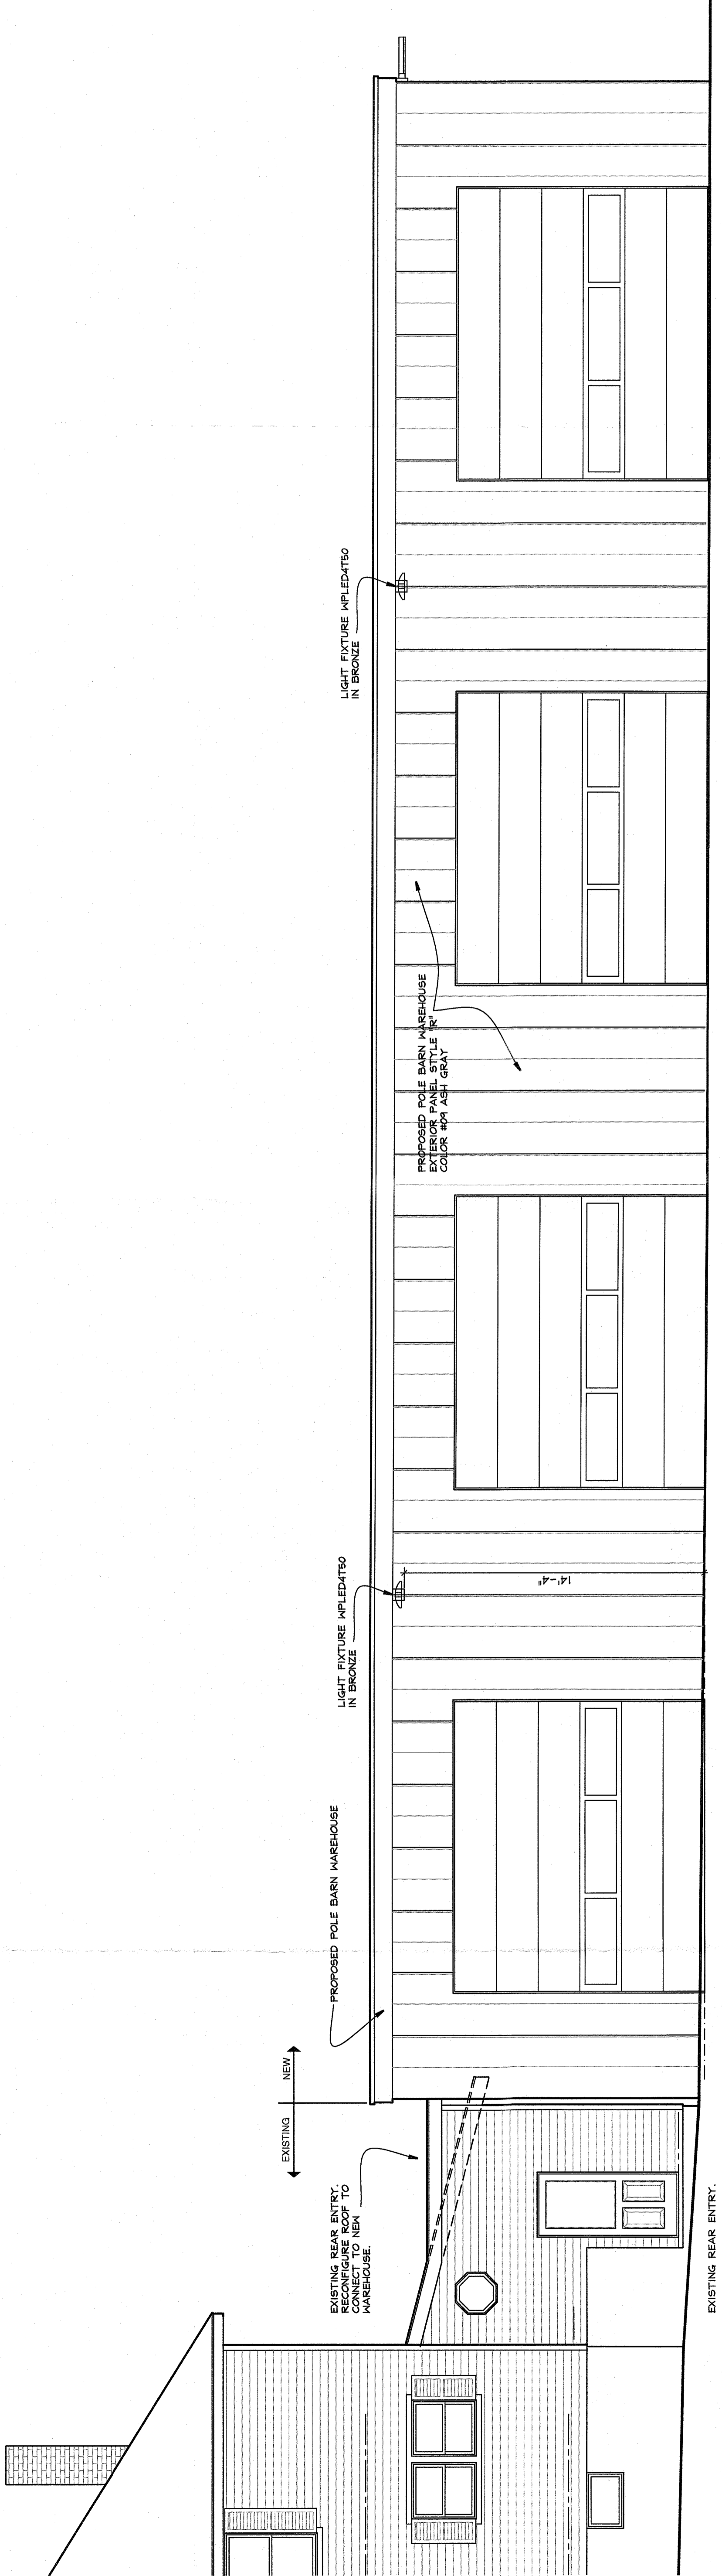

E NORTH SIDE ELEVATION  
1/4" = 1 FOOT

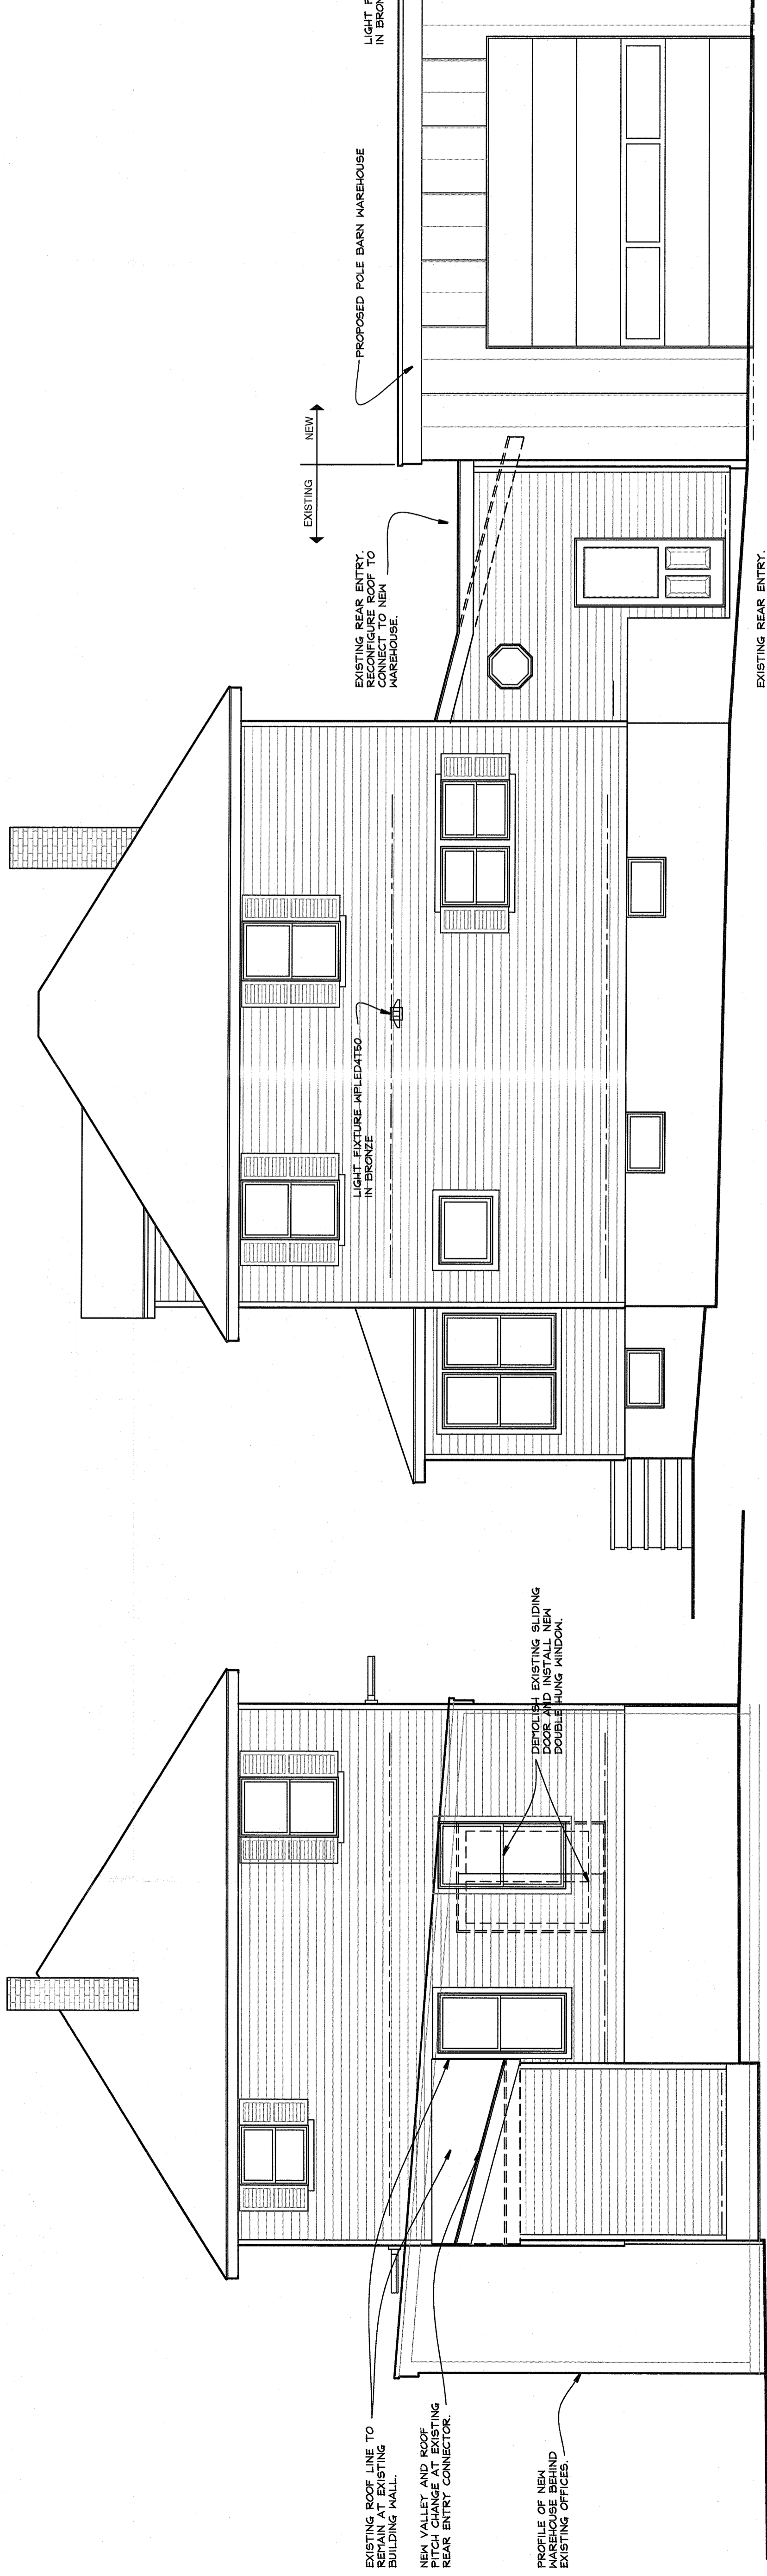


C REAR (WEST) ELEVATION  
1/4" = 1 FOOT

**SKAE WAREHOUSE**  
337 BLAISDALE RD  
TAPPAN, N.Y. 10983

**KIER B. LEVESQUE, R.A.**  
ARCHITECT  
49 THIRD AVENUE  
NYACK, NEW YORK 10960  
845-358-2359

**ELEVATIONS**

NY LICENSE # 15938

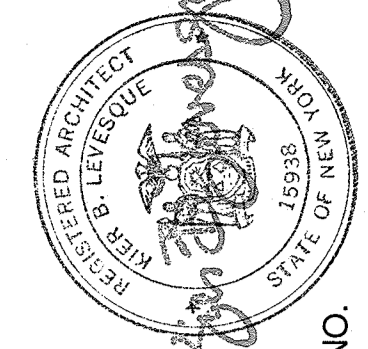

SCALE AS SHOWN  
DATE JUNE 26, 2020  
JOB NO. 1655  
REVISIONS:  
SHEET NO.

**A-4**

D NORTH SIDE PART. ELEVATION  
1/4" = 1 FOOT

