


1 ADDITION - 2nd FLOOR PLAN
 A-1 SCALE: 1/8" = 1'-0"

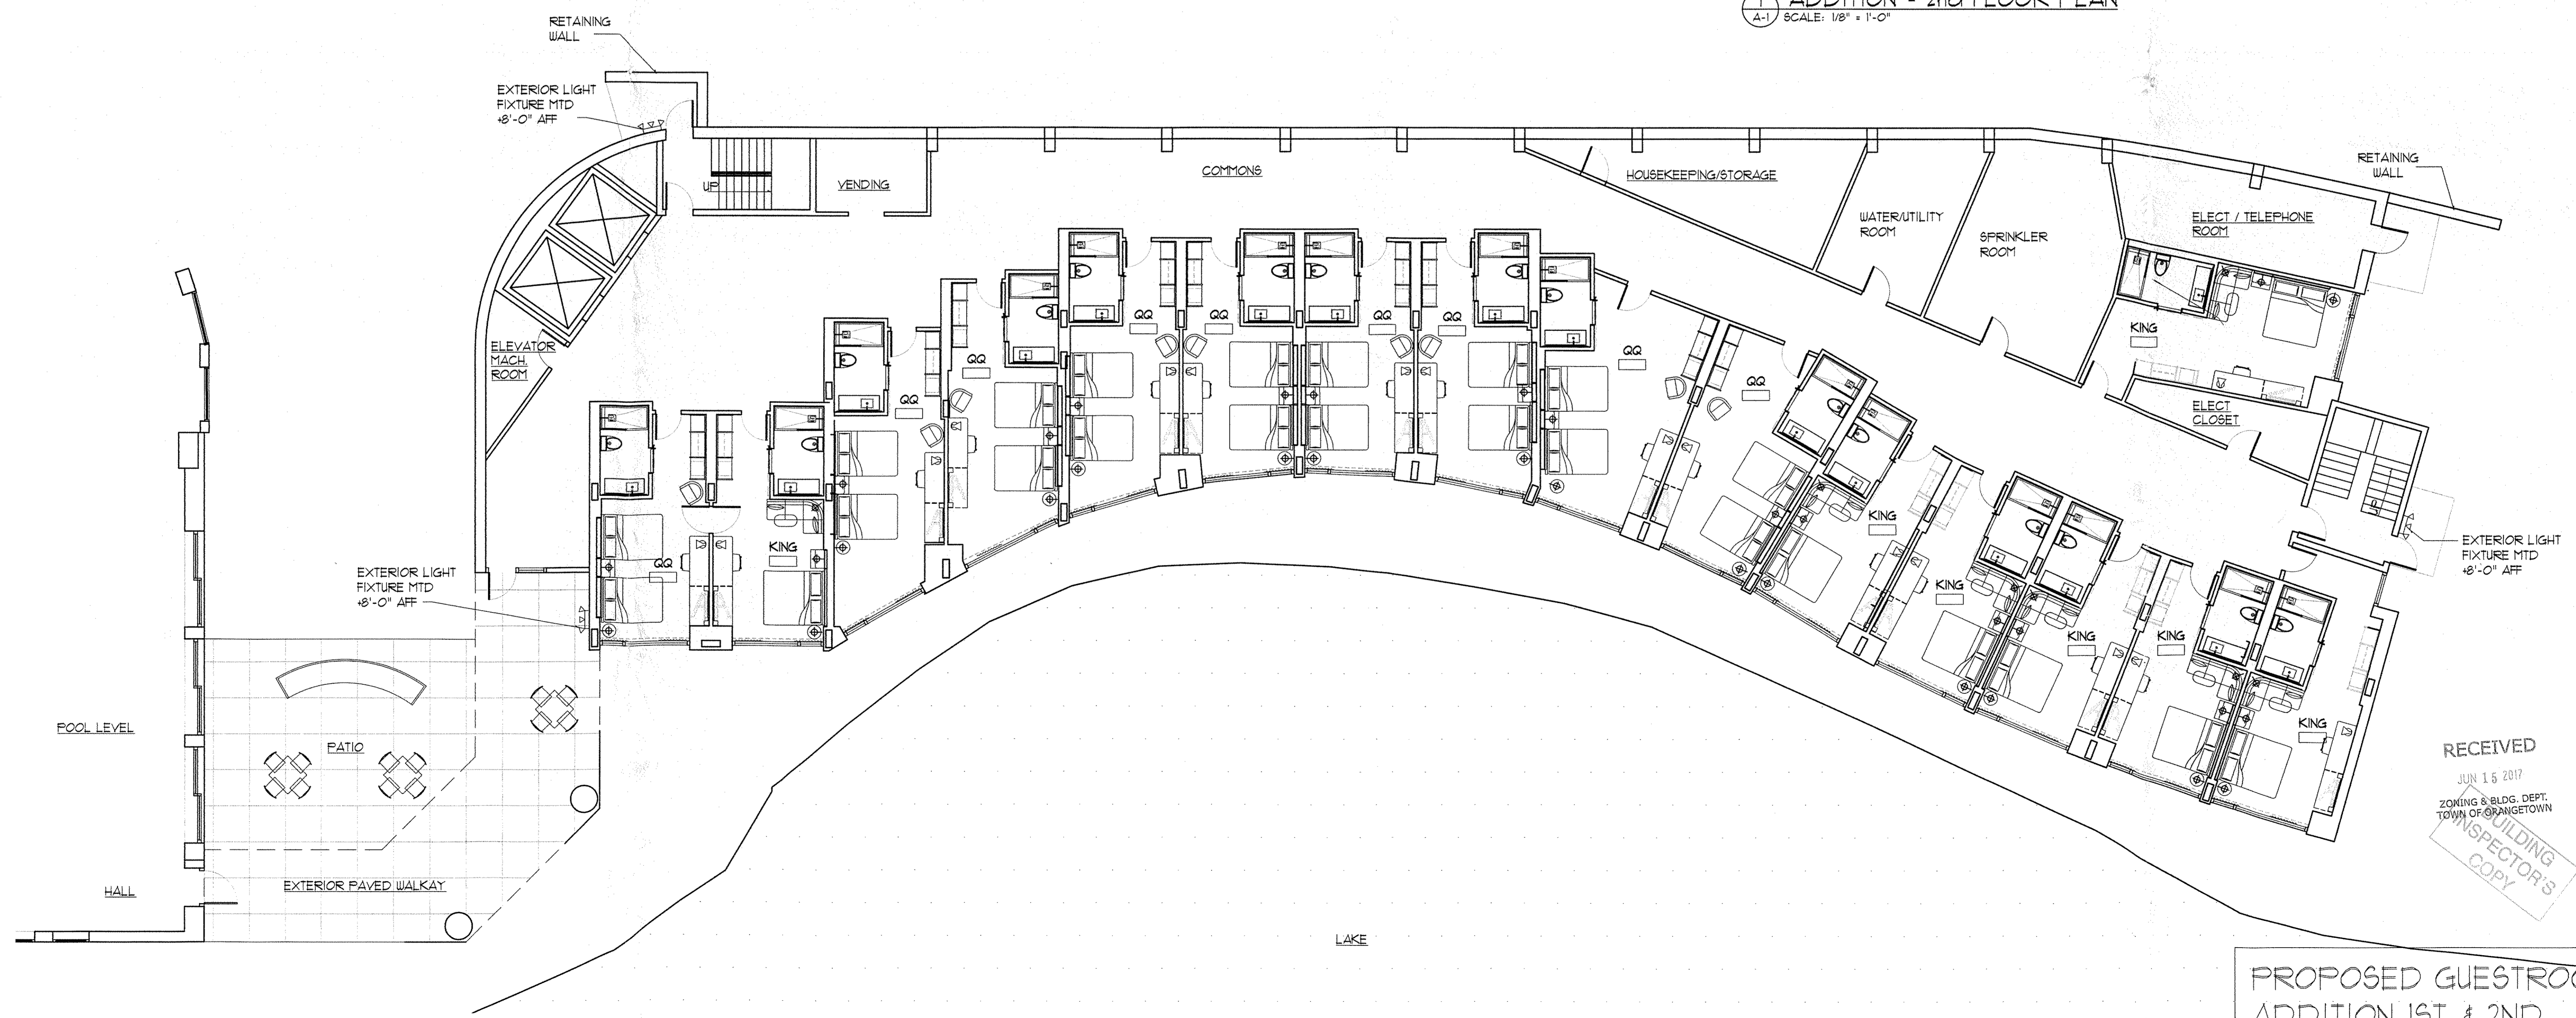

2 ADDITION - 1st FLOOR PLAN
 A-1 SCALE: 1/8" = 1'-0"

PROPOSED GUESTROOM
 ADDITION 1ST & 2ND
 FLOOR PLANS

RECEIVED
 JUN 15 2017
 ZONING & BLDG. DEPT.
 TOWN OF ORANGETOWN
 BUILDING
 INSPECTOR'S
 COPY

Approved By:

NOT FOR CONSTRUCTION
 50% REVIEW

NO.	REVISION/ISSUE	DATE


THOMAS HAMILTON & associates
 ARCHITECTS - INTERIOR DESIGNERS -
 5925 SCHOOL AVE RICHMOND, VA 23228
 804-266-4853 804-266-5203 (F)
 www.thomashamiltonassociates.com

THIS DRAWING & DESIGN SHOWN THEREON ARE THE PROPERTY OF THOMAS HAMILTON & ASSOCIATES, INC. ARCHITECTS & INTERIOR DESIGNERS. THE REPRODUCTION, COPYING, OR USE OF THIS DRAWING WITHOUT THEIR SPECIFIC WRITTEN CONSENT IS PROHIBITED & ANY INFRINGEMENT WILL BE SUBJECT TO LEGAL ACTION.


HNA PALISADES PREMIER CONFERENCE CENTER
 MANAGED BY C&D RESIDENTIAL HOTELS & RESORTS

HNA PALISADES CONFERENCE CENTER
 PALISADES, NY 10964
 PROPOSED GUESTROOM ADDITION
 1st & 2nd FLOOR PLANS

Client:	HNA PAL	Date:	
Project:	11-03-16	Sheet:	A-1
Phase:	AS SHOWN	Drawn by:	MP
Checked by:	MO	Scale:	

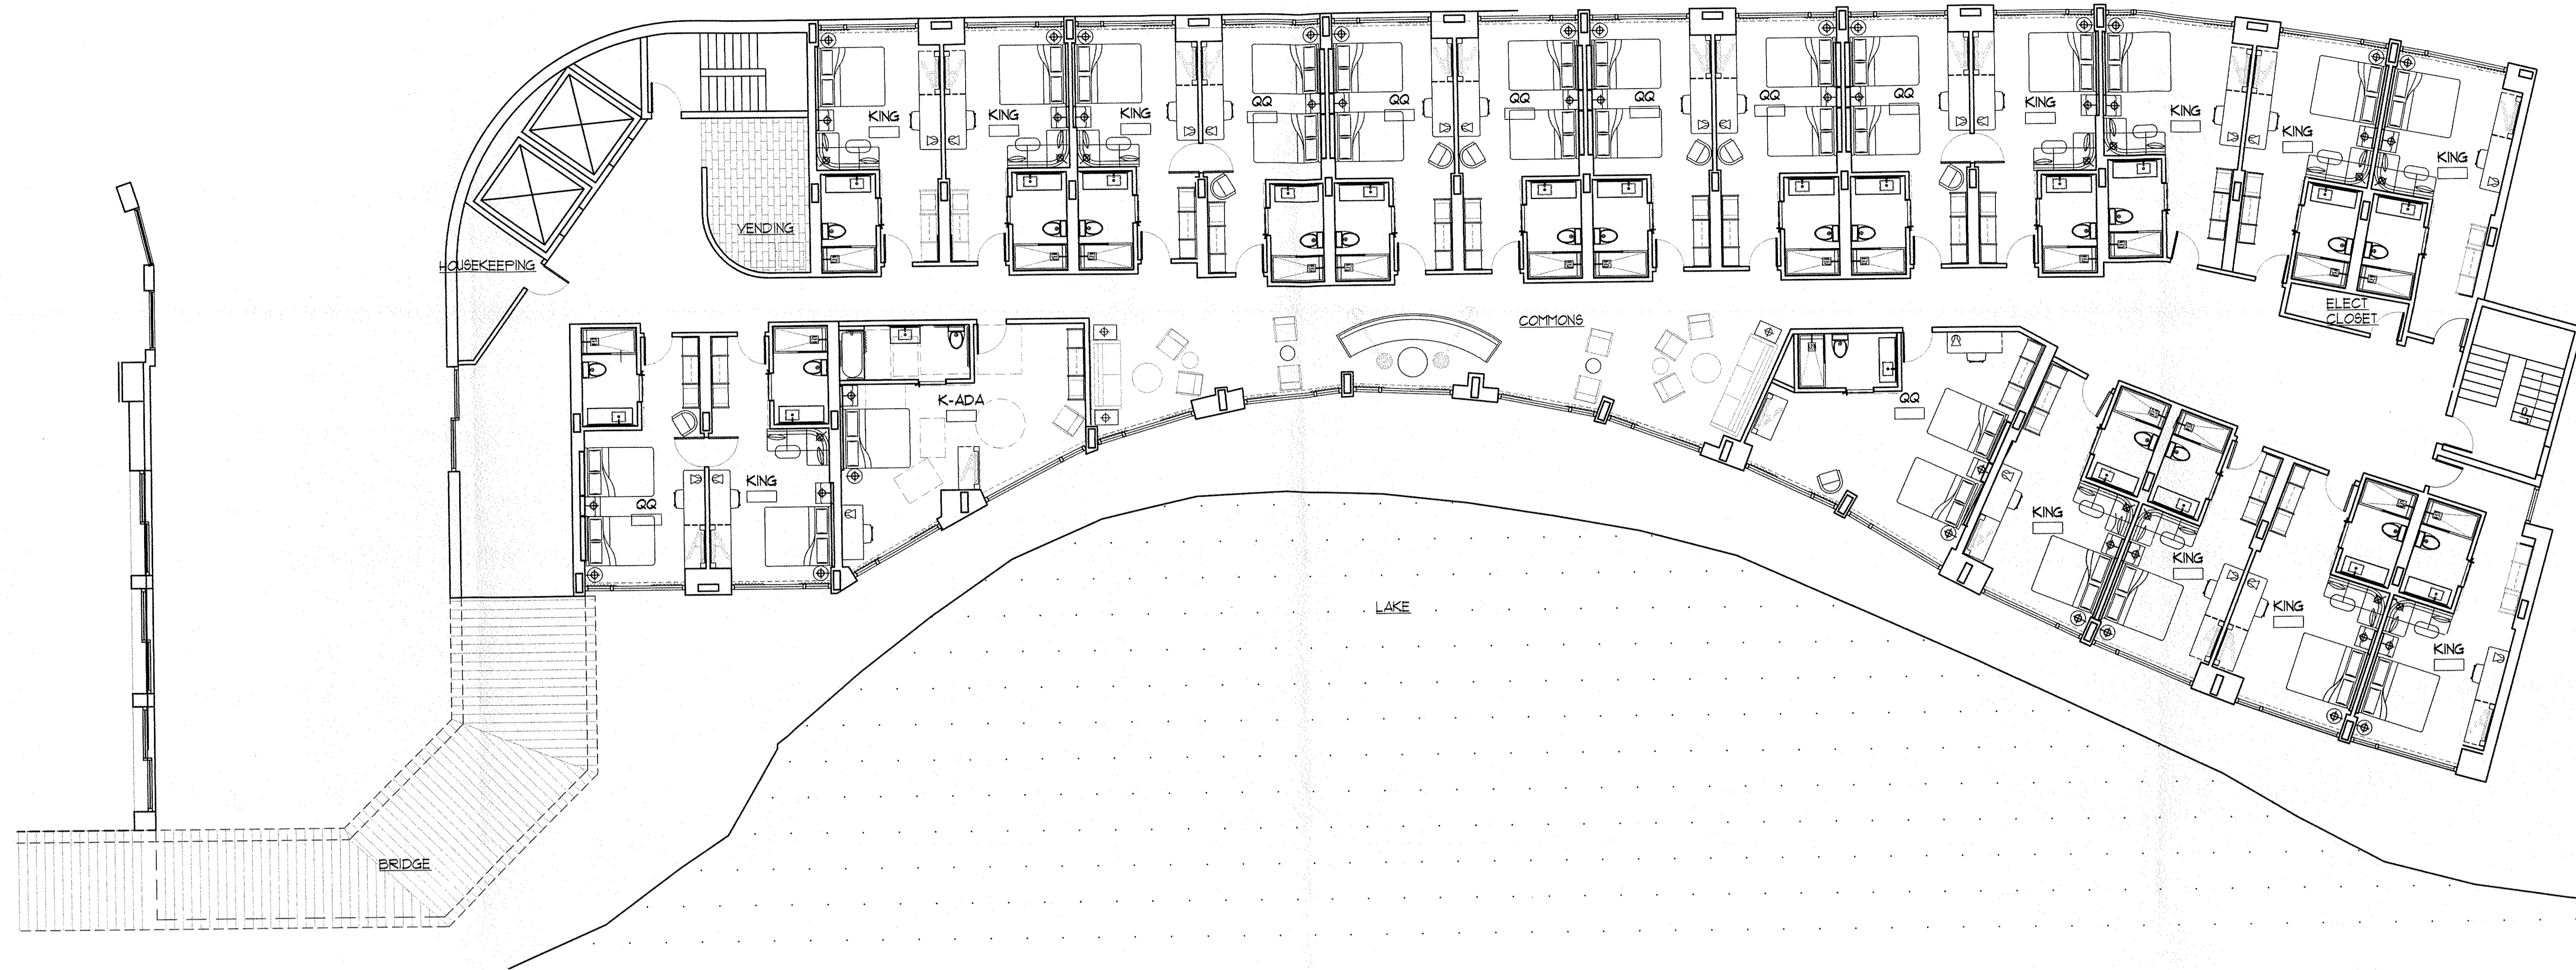

1 ADDITION- 4th FLOOR PLAN
A-2 SCALE: 1/8" = 1'-0"

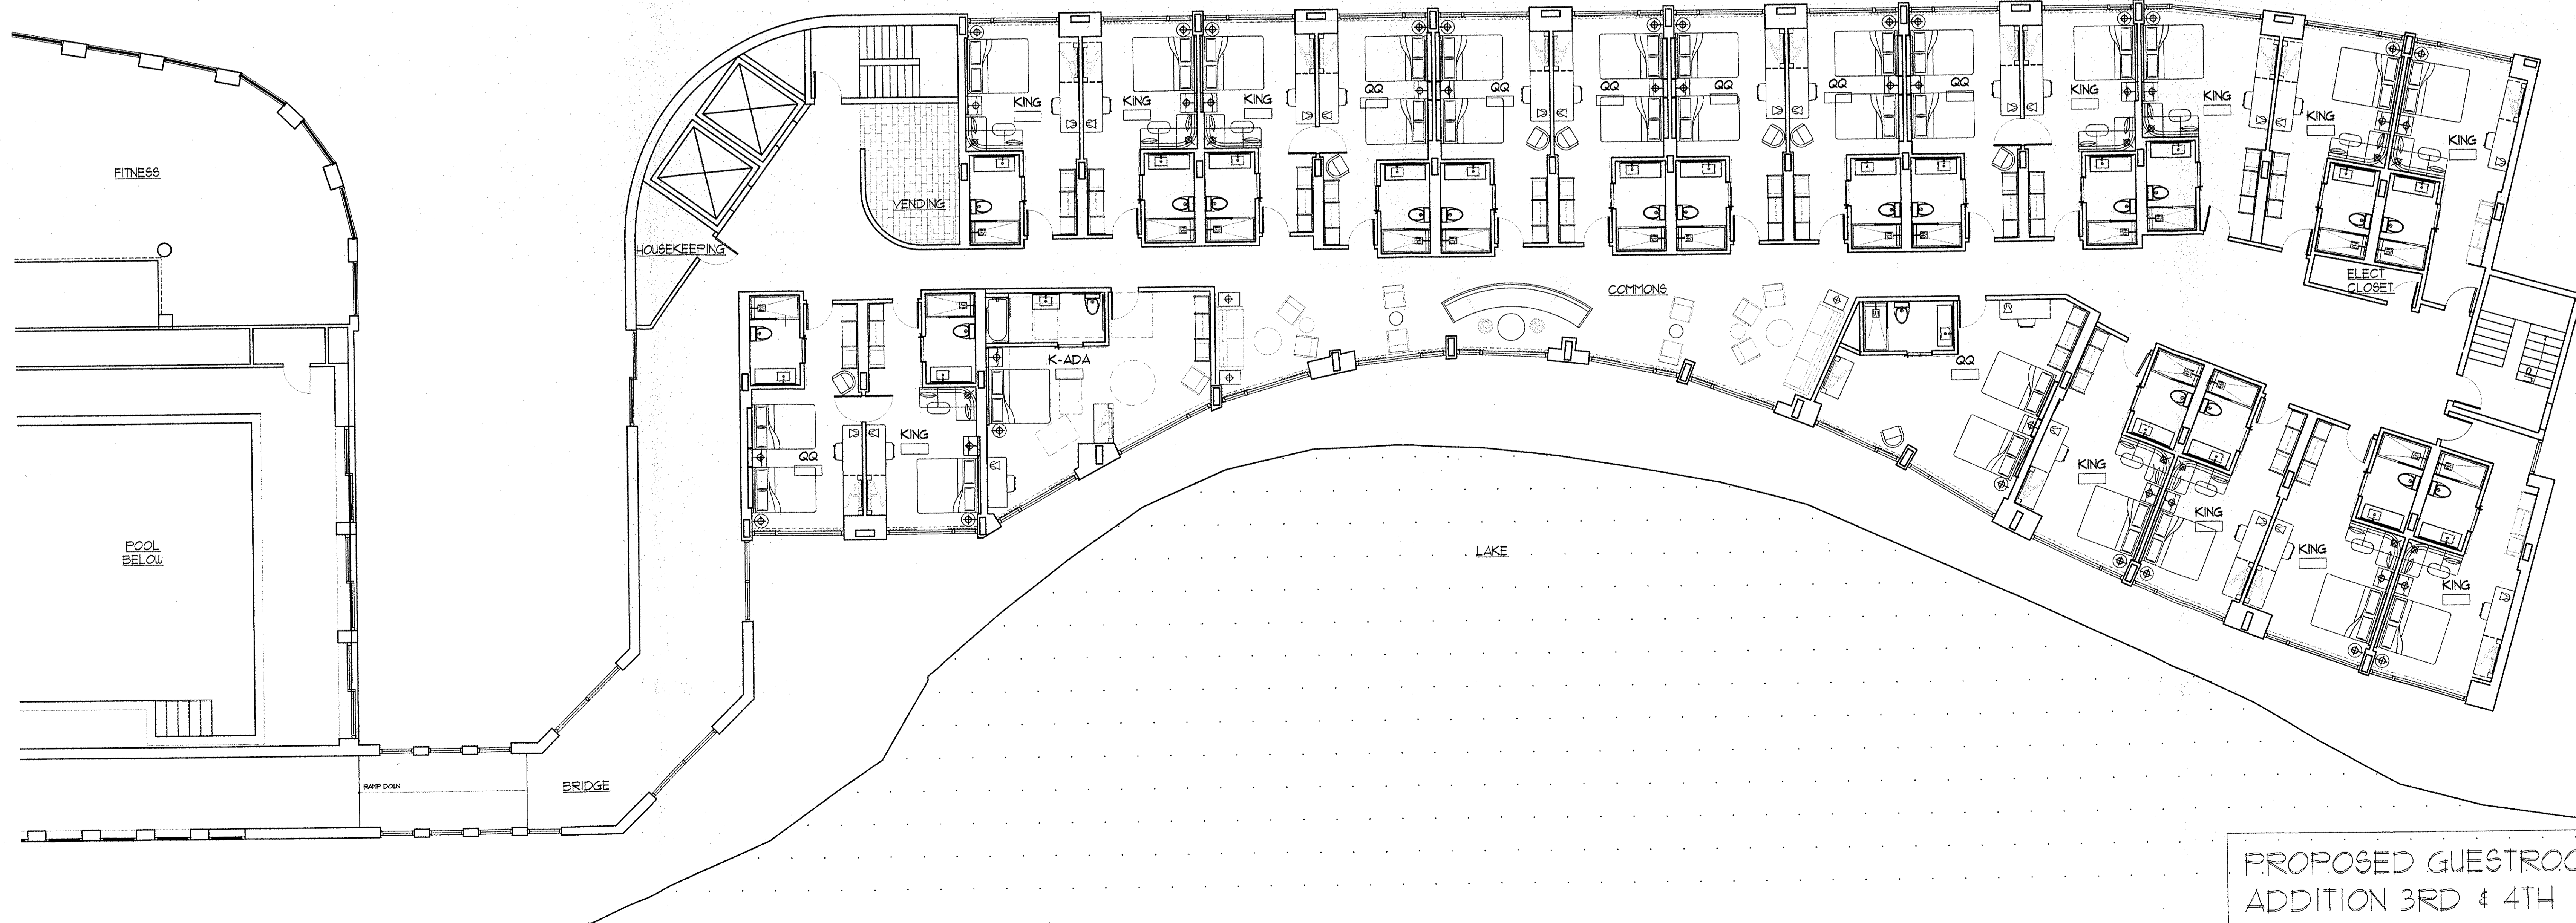

2 ADDITION-3rd FLOOR PLAN
A-2 SCALE: 1/8" = 1'-0"

PROPOSED GUESTROOM
ADDITION 3RD & 4TH
FLOOR PLANS


Approved By:

NOT FOR CONSTRUCTION
50% REVIEW

No.	Revision/Author	Date

THOMAS HAMILTON & associates
- ARCHITECTS - INTERIOR DESIGNERS -
5925 SCHOOL AVE RICHMOND, VA 23228
804-266-4853 804-266-5203 (F)
www.thomashamiltonassociates.com

THIS DRAWING & DESIGN SHOWN HEREON ARE THE PROPERTY OF THOMAS HAMILTON & ASSOCIATES, P.C. ARCHITECTS & INTERIOR DESIGNERS. THE REPRODUCTION, COPYING, OR USE OF THIS DRAWING WITHOUT THEIR SPECIFIC WRITTEN CONSENT IS PROHIBITED & ANY INFRINGEMENT WILL BE SUBJECT TO LEGAL ACTION.

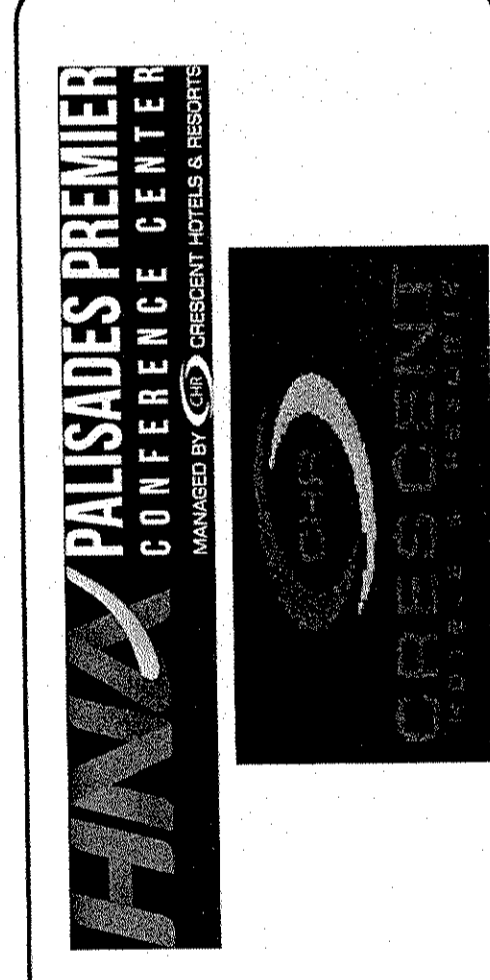

HNA PALISADES PREMIER CONFERENCE CENTER
334 Rt. 20W
PALISADES, NY 10964
PROPOSED GUESTROOM ADDITION
3rd & 4th FLOOR PLANS

Client:	HNAFAL	Date:	
Rev:	11-03-16	Sheet:	A-2
Scale:	AS SHOWN		
Drawn by:	MP		
Checked by:	MO		



1 ADDITION - 5th FLOOR PLAN
A-3 SCALE: 1/8" = 1'-0"

PROPOSED GUESTROOM
ADDITION 5TH
FLOOR PLAN


Approved By:

NOT FOR CONSTRUCTION
50% REVIEW

No.	Revision/Issue	Date


THOMAS HAMILTON & associates
- ARCHITECTS - INTERIOR DESIGNERS -
5925 SCHOOL AVE RICHMOND, VA 23228
804-266-4853 804-266-5203 (F)
www.thomashamiltonassociates.com

THIS DRAWING & DESIGN SHOWN THEREON ARE THE PROPERTY OF THOMAS HAMILTON & ASSOCIATES, P.C. ARCHITECTS & INTERIOR DESIGNERS. THE REPRODUCTION, COPYING, OR USE OF THIS DRAWING WITHOUT THEIR SPECIFIC WRITTEN CONSENT IS PROHIBITED & ANY INFRINGEMENT WILL BE SUBJECT TO LEGAL ACTION.

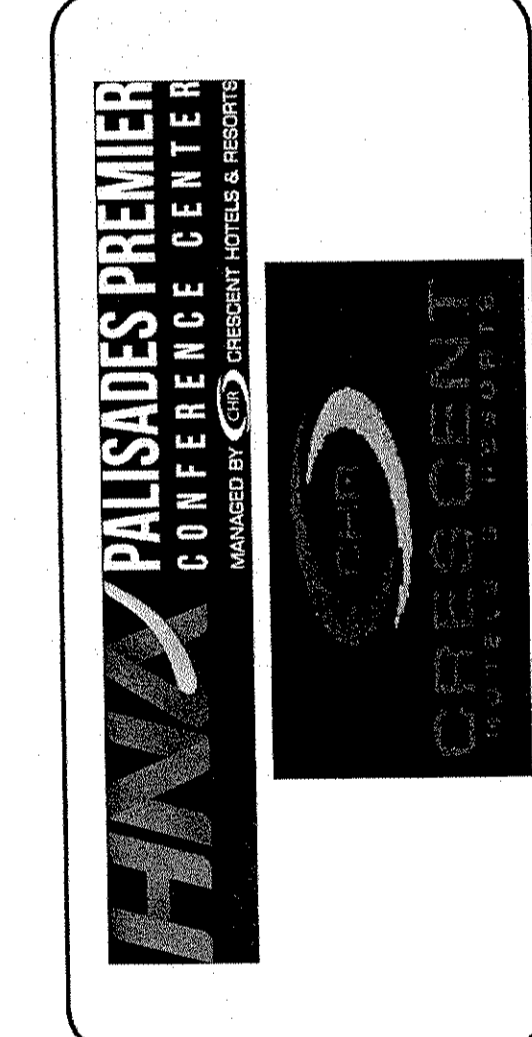


HNA PALISADES CONFERENCE CENTER
334 Rt. 9W
PALISADES, NY 10964
GUESTROOM ADDITION
5th FLOOR PLAN

Project: HNA PAL	Sheet: A-3
Date: 11-03-16	
Scale: AS SHOWN	
Drawn By: MP	
Checked By: MO	

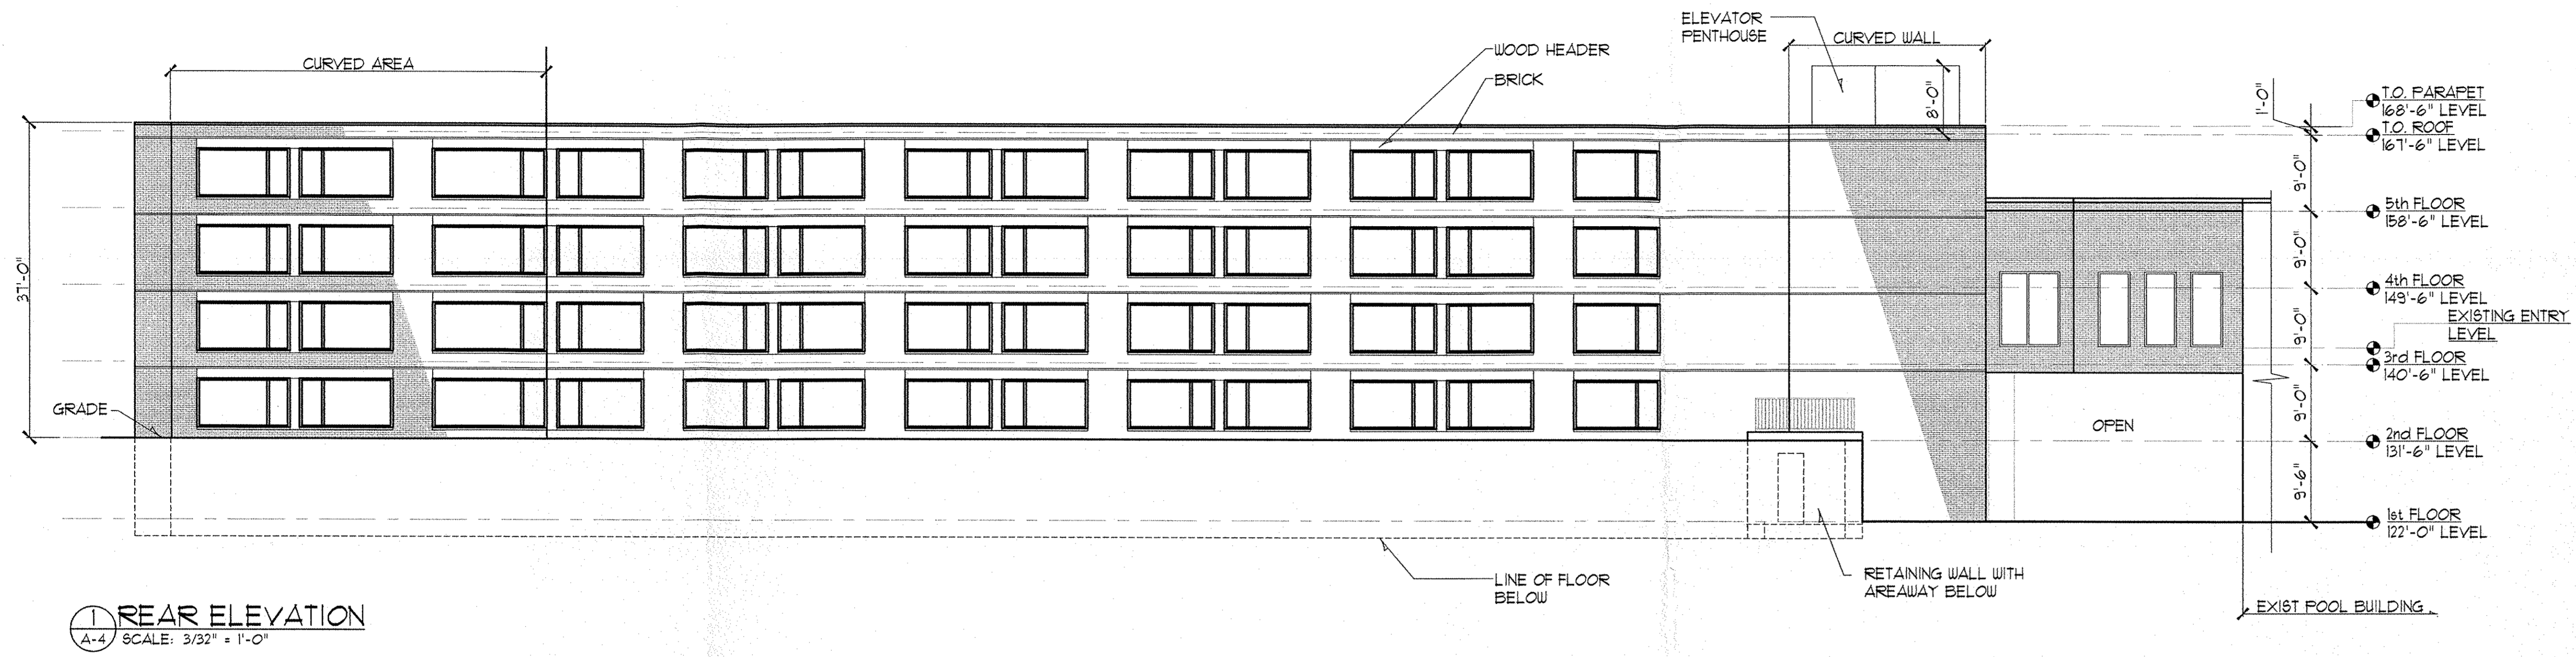

1 REAR ELEVATION
SCALE: 3/32" = 1'-0"

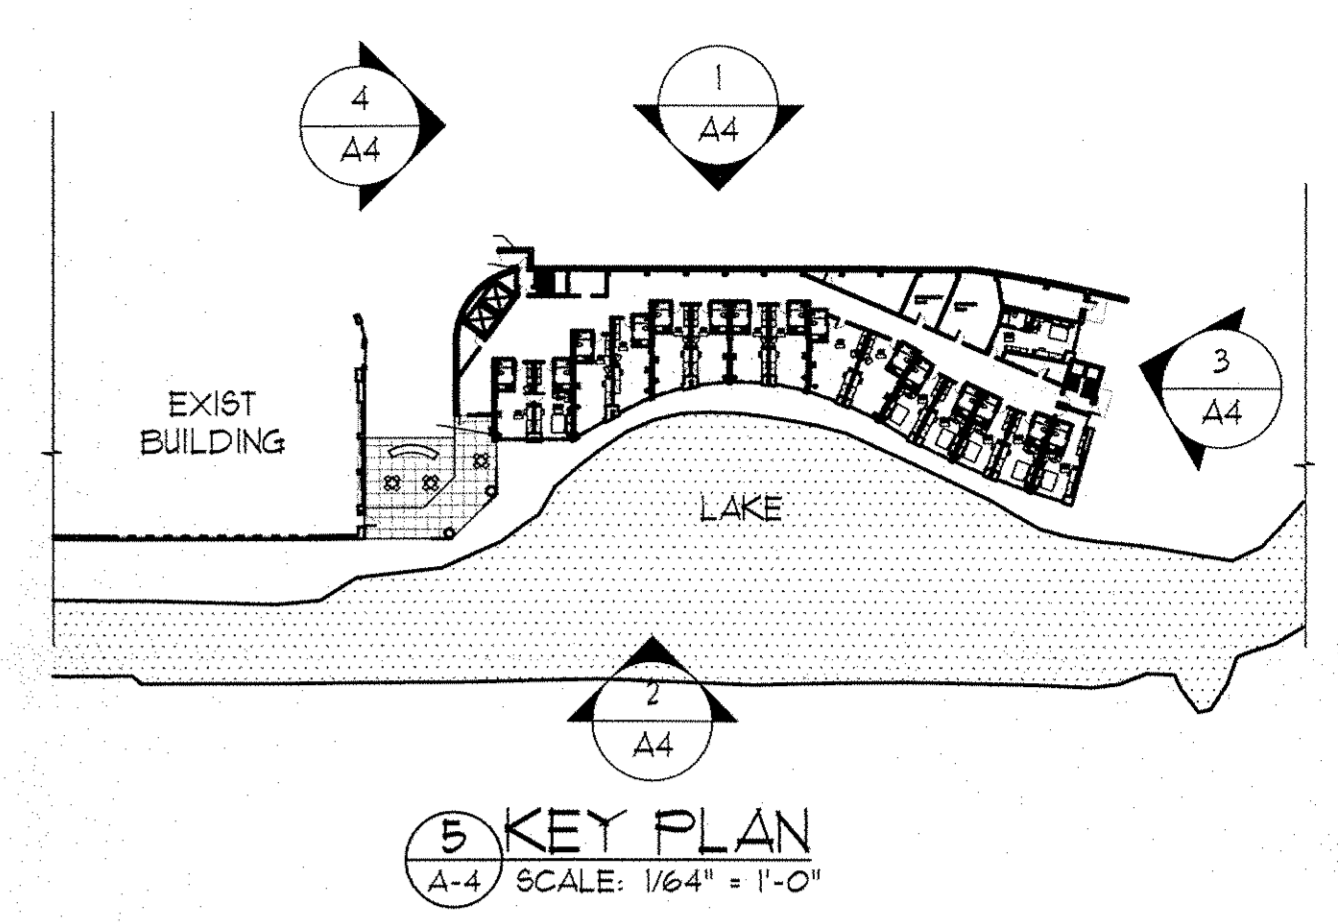

5 KEY PLAN
SCALE: 1/64" = 1'-0"


Approved By: _____

NOT FOR CONSTRUCTION
50% REVIEW


No.	Revision/Issue	Date

THOMAS HAMILTON & associates
- ARCHITECTS - INTERIOR DESIGNERS -
5925 SCHOOL AVE RICHMOND, VA 23228
804-266-4853 804-266-5203 (F)
www.thomashamiltonassociates.com


THIS DRAWING & DESIGN SHOWN THEREON ARE THE PROPERTY OF THOMAS HAMILTON & ASSOCIATES, ARCHITECTS & INTERIOR DESIGNERS. THE REPRODUCTION, COPYING, OR USE OF THIS DRAWING WITHOUT THE WRITTEN CONSENT OF THOMAS HAMILTON & ASSOCIATES IS PROHIBITED & ANY VIOLATION WILL BE SUBJECT TO LEGAL ACTION.

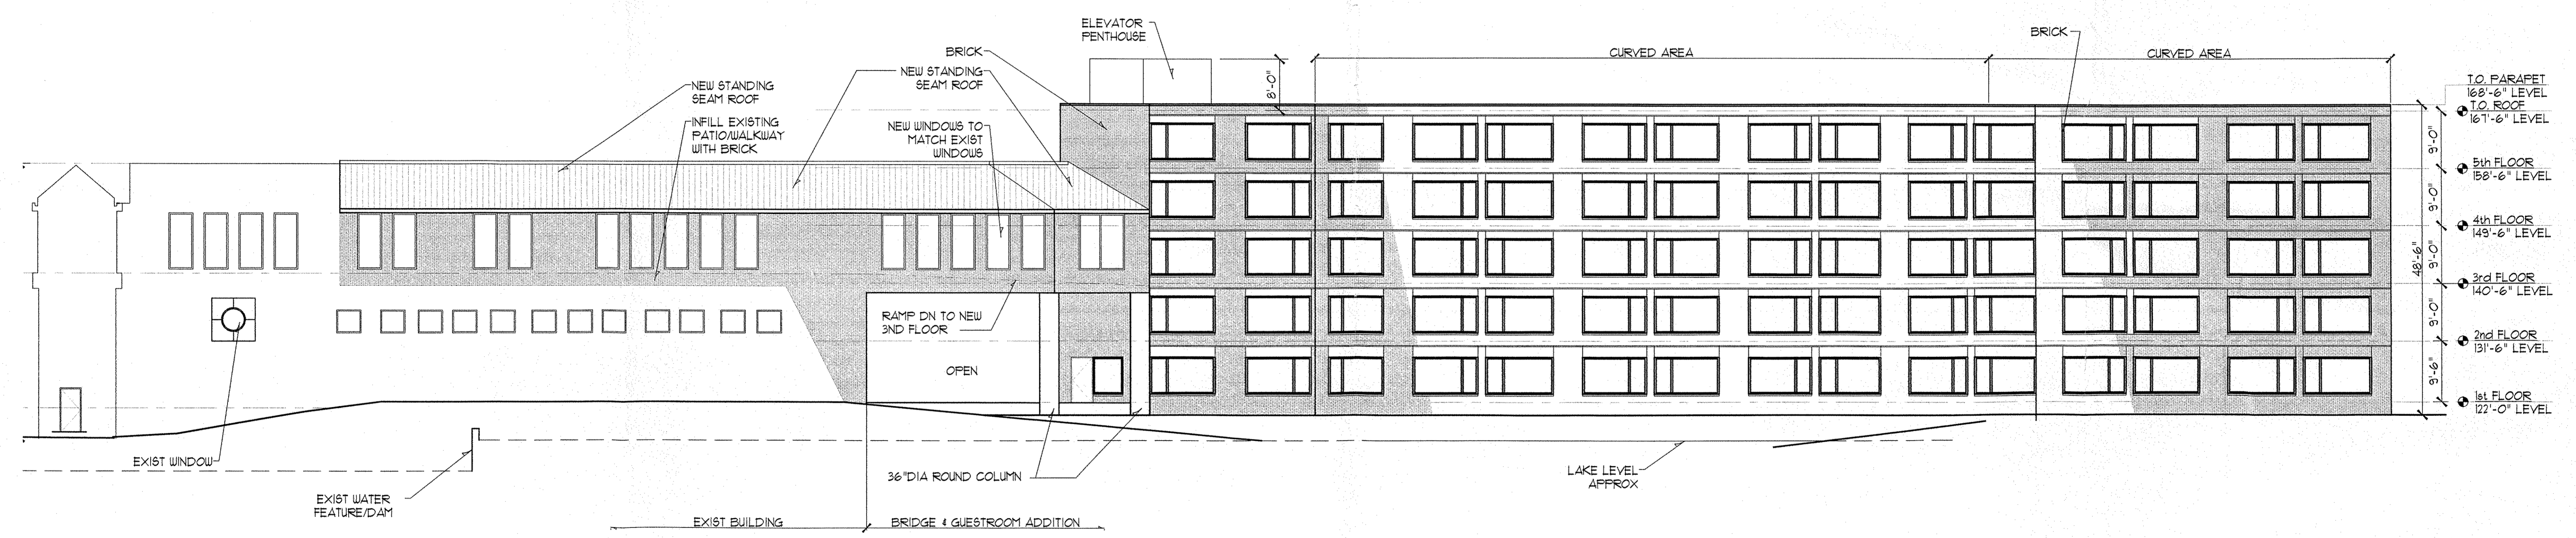

2 SOUTH ELEVATION TOWARD MAIN DINING
SCALE: 3/32" = 1'-0"

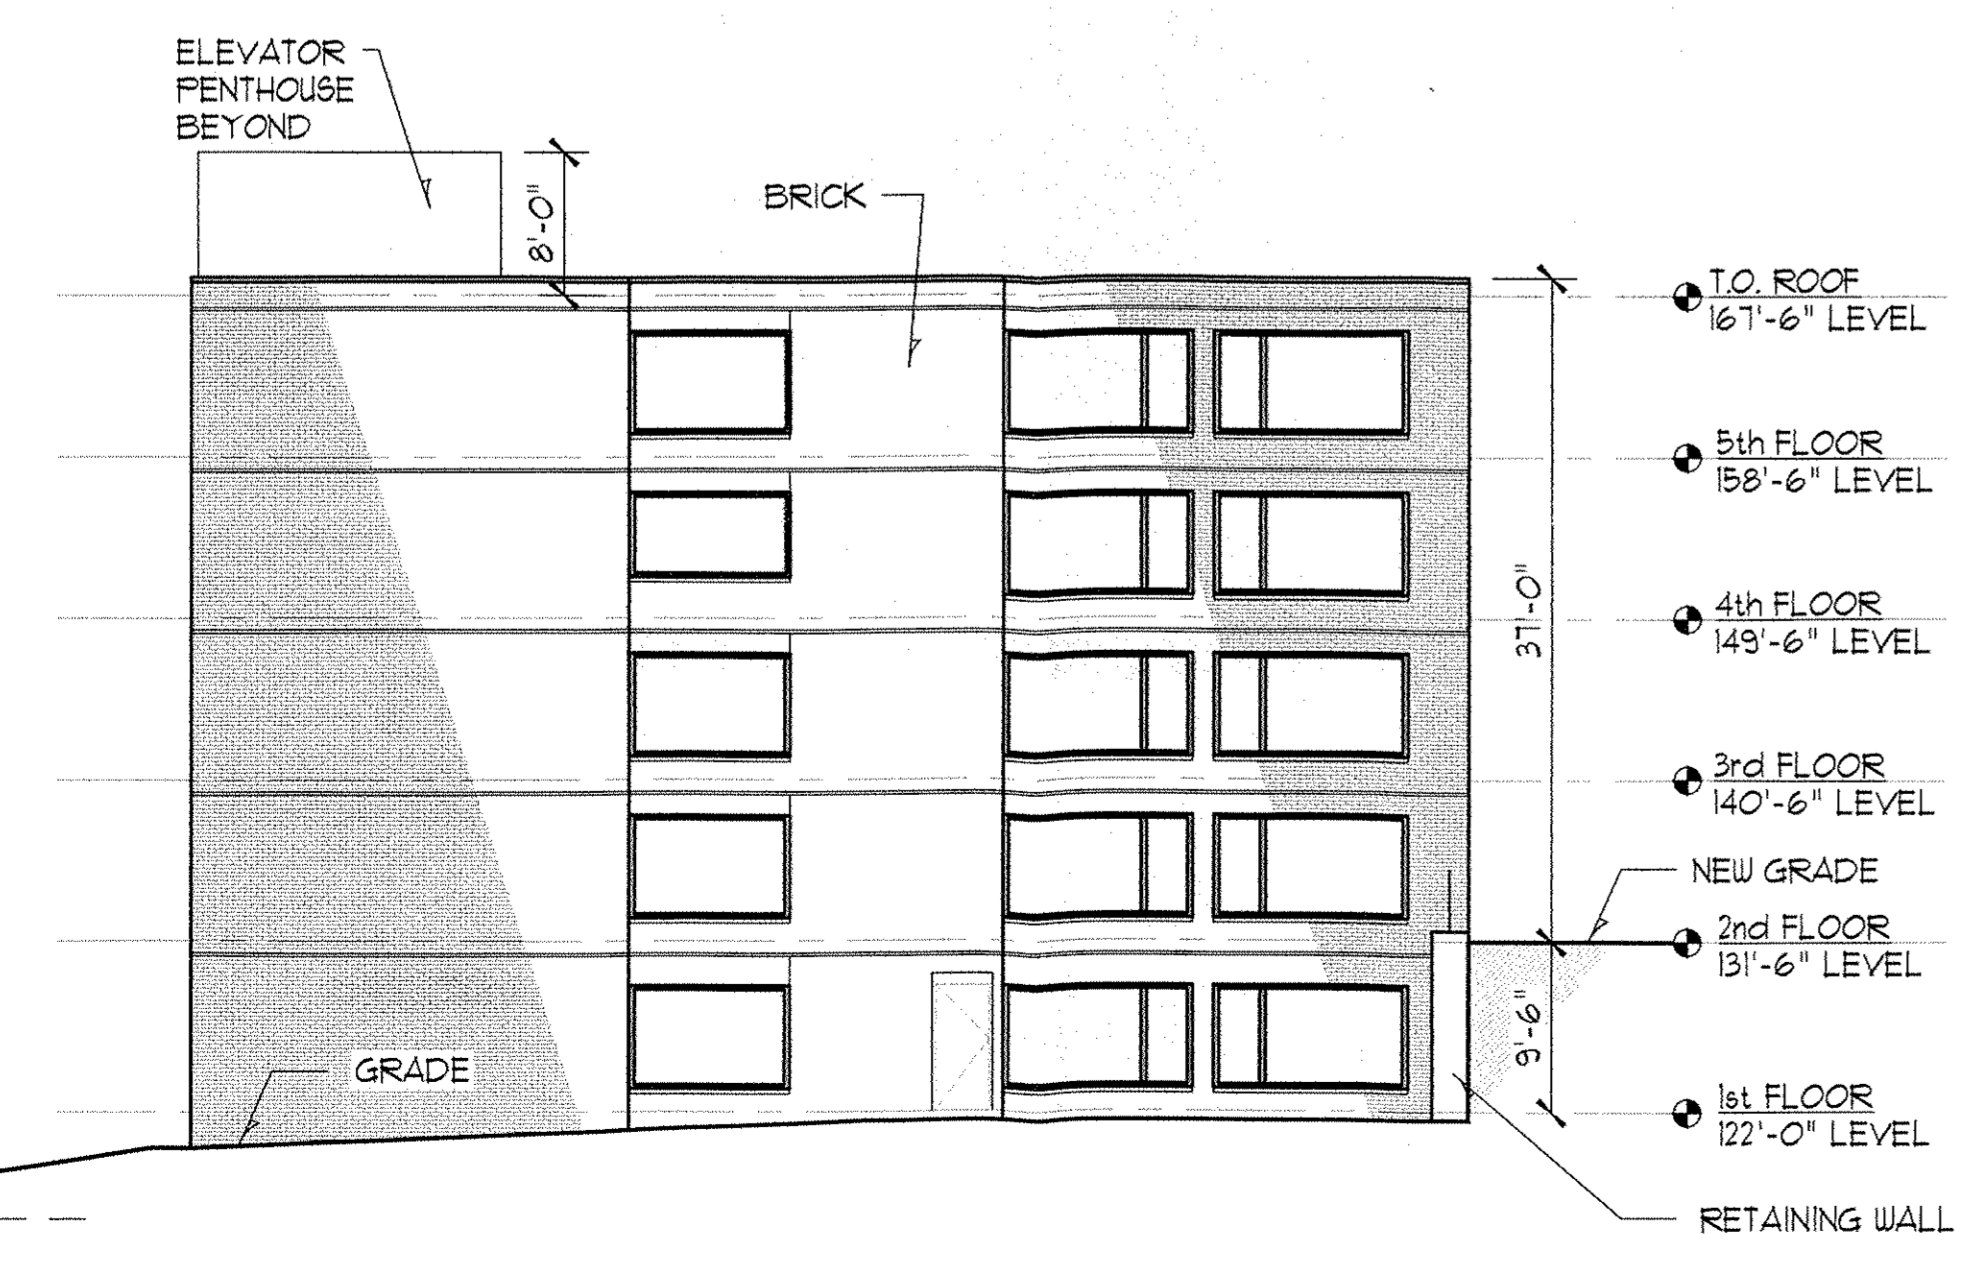


3 END ELEVATION
SCALE: 3/32" = 1'-0"

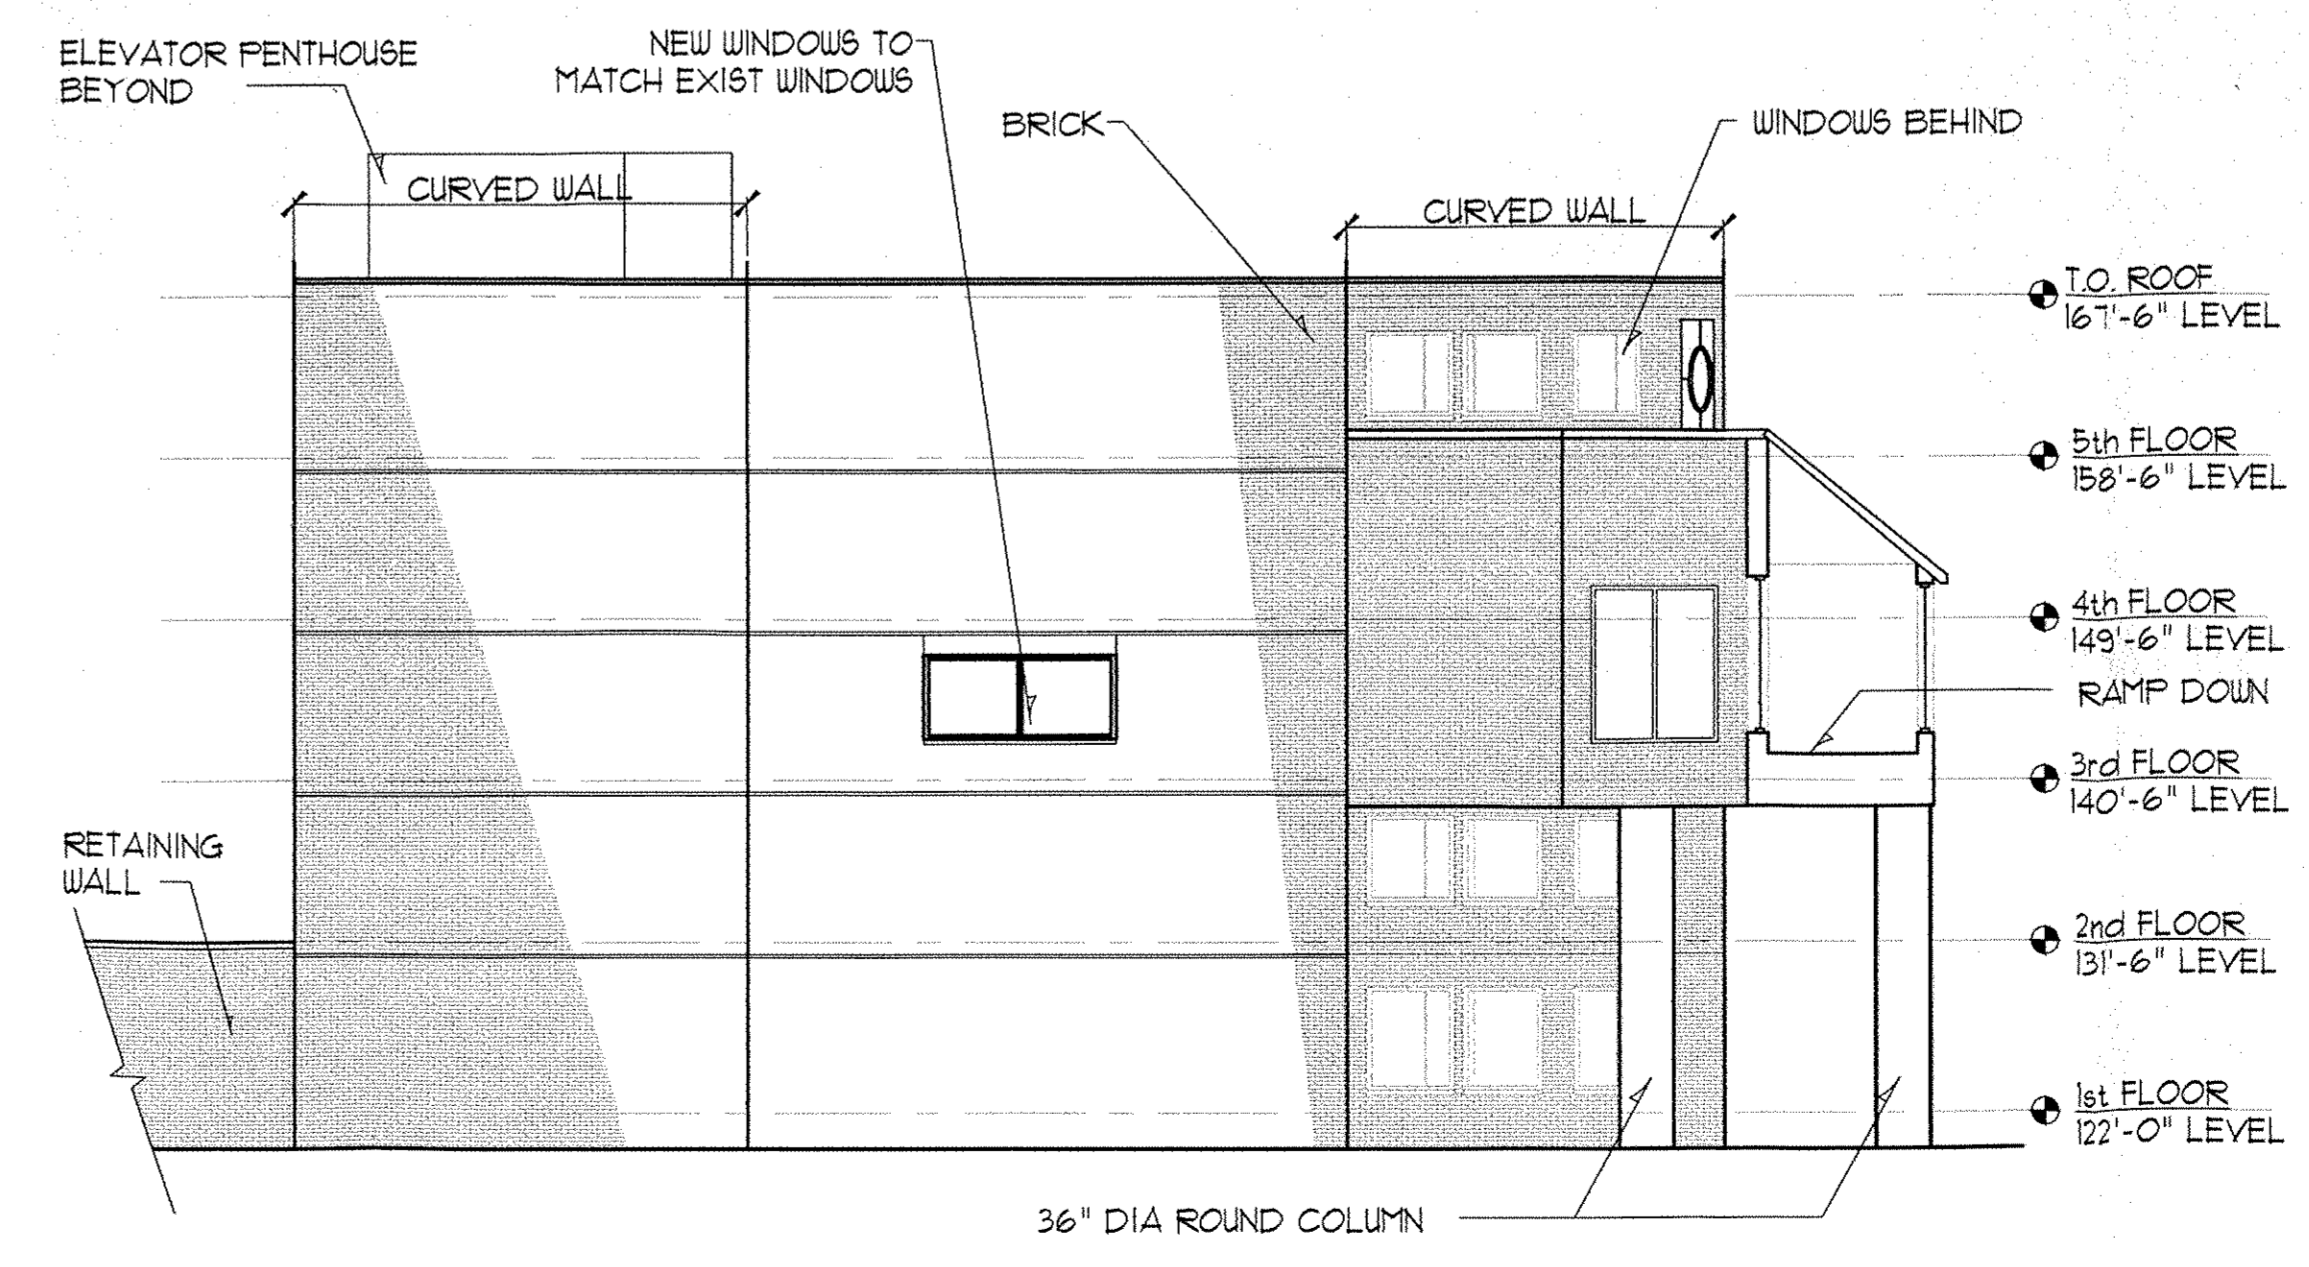

5 SIDE ELEVATION
SCALE: 3/32" = 1'-0"

PROPOSED GUESTROOM BUILDING ELEVATIONS

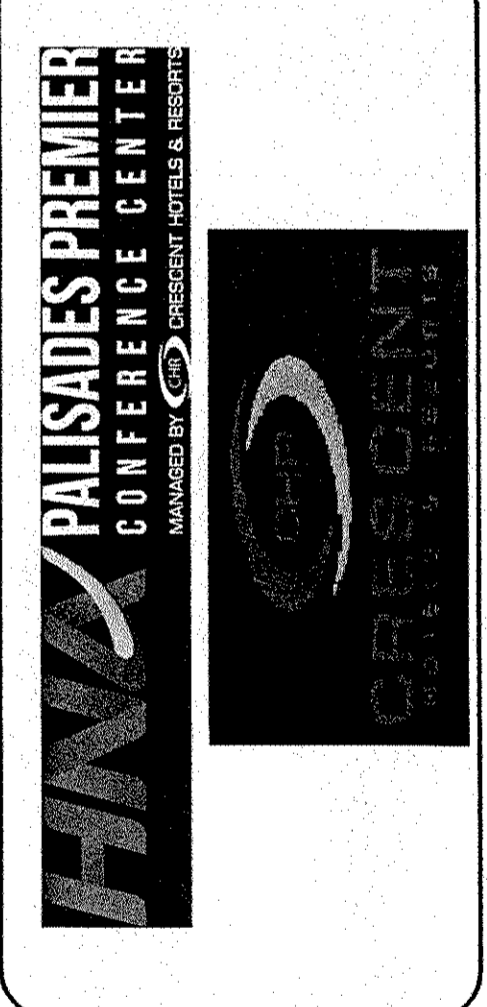

HNA PALISADES CONFERENCE CENTER
PALISADES, NY, 10964
PROPOSED GUESTROOM BUILDING
ADDITION EXTERIOR ELEVATIONS

Client: HNA PAL	Date: 11-03-16
Drawn: AS SHOWN	Sheet: A-4
Checked: MP	
Approved: MO	