

1
SP-1 ARCHITECTURAL SITE LAYOUT
SCALE: 1"=60'-0"

No.	Issue Date	Issue Description
3	01.29.2019	Re-issued for Planning Board Application
2	09.24.2018	Re-issued for Planning Board Application
1	08.01.2018	Issued for Planning Board Application

Poskanzer Skott Architects
 550 North Maple Avenue
 Ridgewood, NJ 07450
 Telephone: 201-445-2322
 Facsimile: 201-445-3053
 Website: www.poskanzerskott.com


Project
NEW WAREHOUSE
 155 GREENBUSH AVENUE
 ORANGEBURG, NEW YORK
 10962
 Client
ALEXANDER PROPERTIES

Drawing Title
ARCHITECTURAL SITE LAYOUT


Scale AS NOTED
 Project 1747
 File No 1747 SP-1
 Drawn SM
 Checked BP
 Date 06.21.2018
 Sheet No

SP - 1


NJ 05915
 NY 011938
 PA B 7813
 CT 4823
 AZ 12822
 NCARB 12652

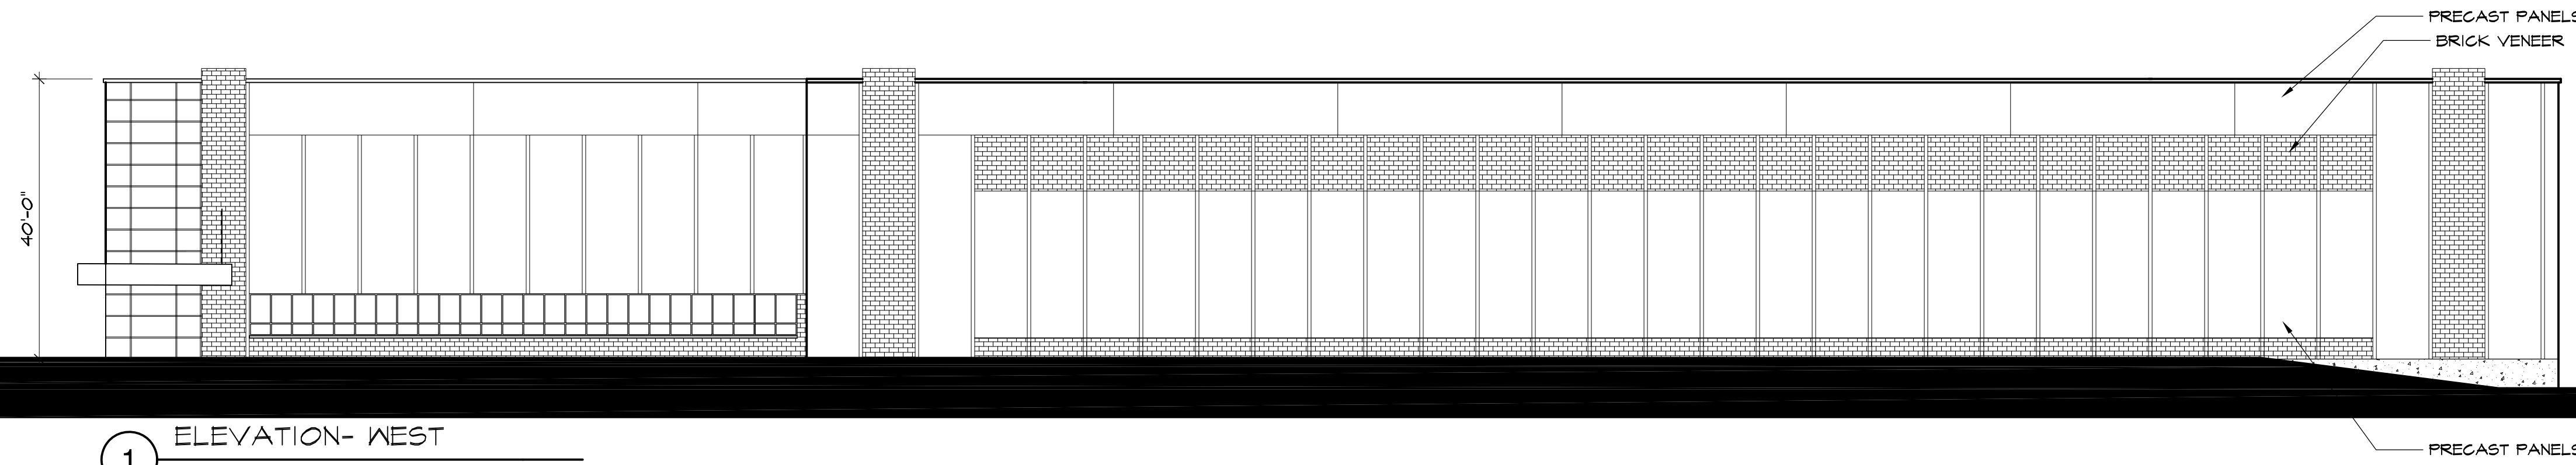


1 ELEVATION- WEST
SCALE: 1/16" = 1'-0"

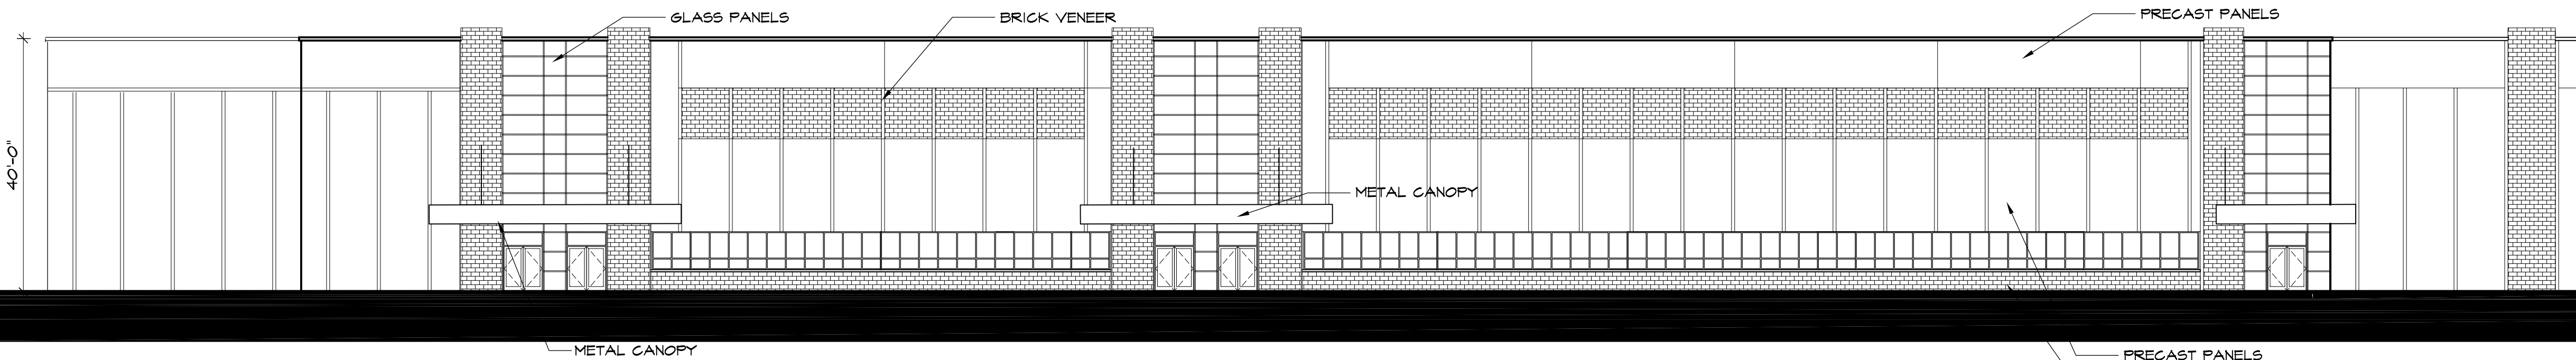


2 ELEVATION- NORTH
SCALE: 1/16" = 1'-0"

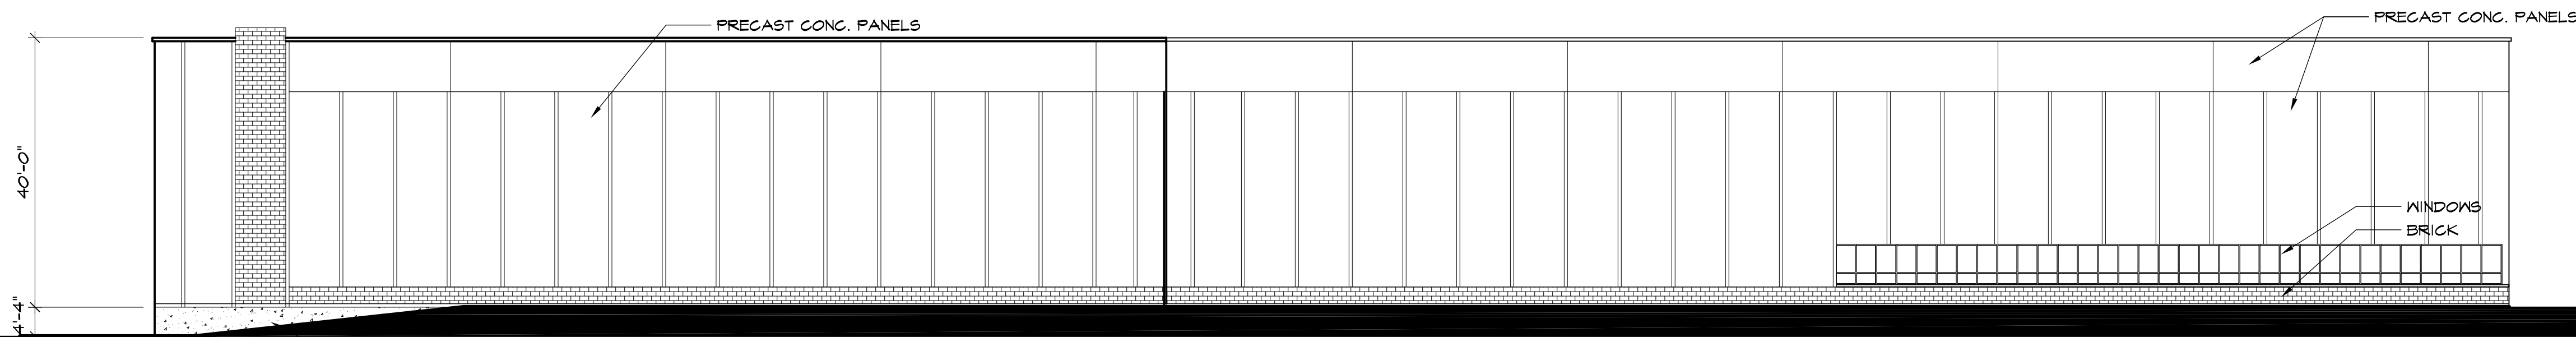

3 ELEVATION- EAST
SCALE: 1/16" = 1'-0"

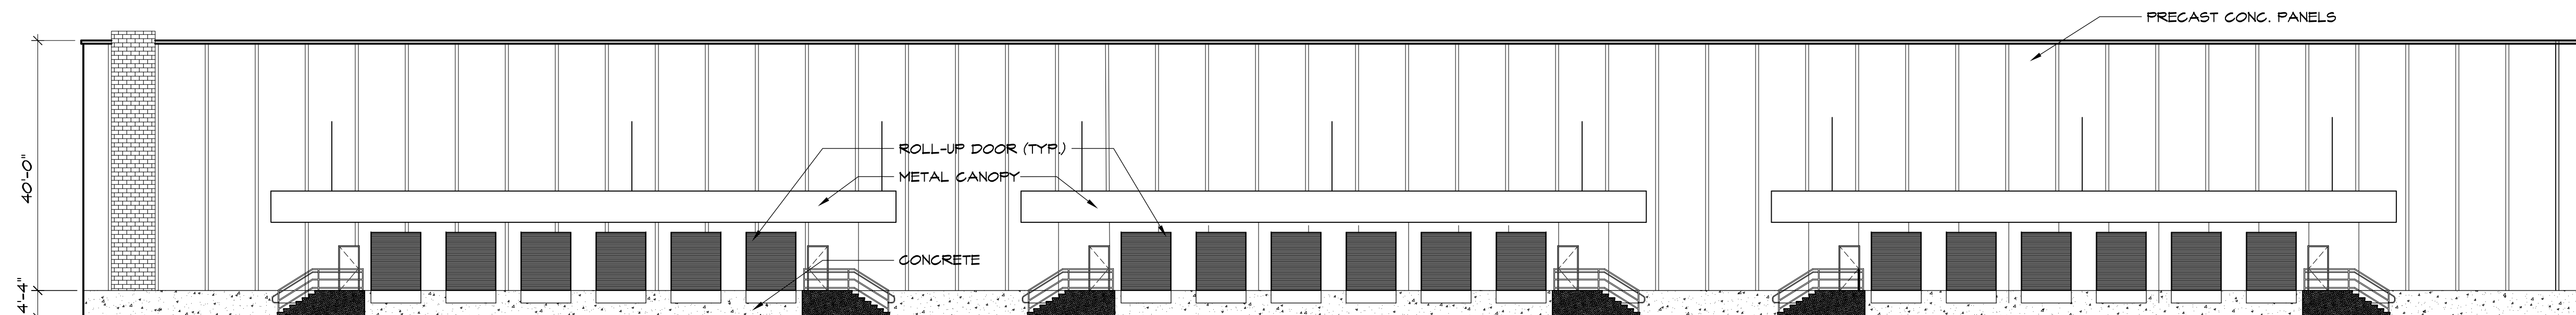

4 ELEVATION- SOUTH
SCALE: 1/16" = 1'-0"

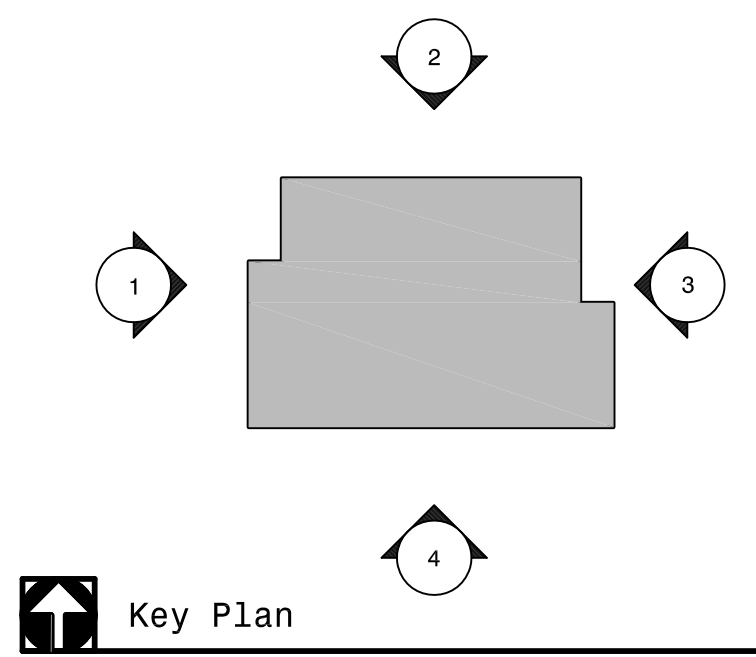

Key Plan

No.	Issue Date	Issue Description
2	01.29.2019	Re-Issued for Planning Board Application
1	08.01.2018	Issued for Planning Board Application


Poskanzer Skott Architects
 550 North Maple Avenue
 Ridgewood, NJ 07450
 Telephone: 201-445-2322
 Facsimile: 201-445-9053
 Website: www.poskanzerskott.com

Project
NEW WAREHOUSE
 155 GREENBUSH AVENUE
 ORANEBURG, NEW YORK
 10962
 Client
ALEXANDER PROPERTIES

Drawing Title
SCHEMATIC ELEVATIONS

Scale	AS NOTED
Project	1747
File No	1747_X_SK-2 ELEVATIONS
Drawn	SM
Checked	BP
Date	06.21.2018

Sheet No
SP-2
 NJ 05915
 NY 011938
 PA B 7813
 CT 4823
 AZ 12822
 NCARB 12652

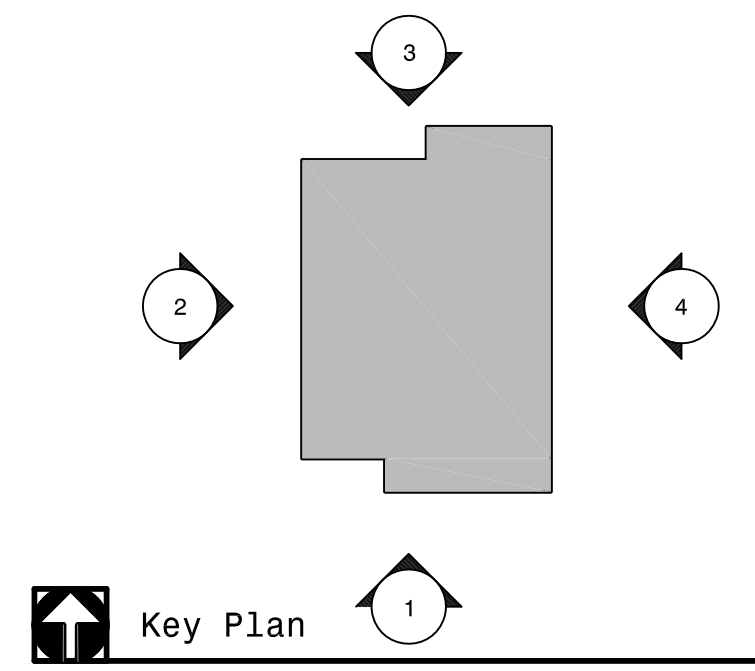

Key Plan

No.	Issue Date	Issue Description
2	01.29.2019	Re-Issued for Planning Board Application
1	08.01.2018	Issued for Planning Board Application

Poskanzer Skott Architects
 550 North Maple Avenue
 Ridgewood, NJ 07450
 Telephone: 201-445-2322
 Facsimile: 201-445-3053
 Website: www.poskanzerskott.com

Project
NEW WAREHOUSE
 155 GREENBUSH AVENUE
 ORANBURG, NEW YORK
 10962
 Client
ALEXANDER PROPERTIES

Drawing Title
RENDERINGS

Scale	
Project	1747
File No	
Drawn	SM
Checked	BP
Date	06.21.2018

Sheet No
SP - 3

NJ	05915
NY	011938
PA	B 7813
CT	4823
AZ	12822
NCARB	12652