

Colliers

Engineering & Design

www.colliersengineering.com


Copyright © 2024 Colliers Engineering & Design All Rights Reserved. This drawing and all the information contained herein is authorized for use only by the party for whom the services were contracted or to whom it is certified. This drawing may not be copied, revised, disclosed, distributed or relied upon for any other purpose without the express written consent of Colliers Engineering & Design.

Doing Business as **MASER CONSULTANTS**



PROTECT YOURSELF
 ALL STATES REQUIRE NOTIFICATION OF EXCAVATIONS, DESIGNERS, OR ANY PERSON PREPARING TO DISTURB THE EARTH'S SURFACE ANYWHERE IN ANY STATE

Know what's below. Call before you dig. FOR STATE SPECIFIC DIRECT PHONE NUMBERS VISIT: WWW.CALL811.COM

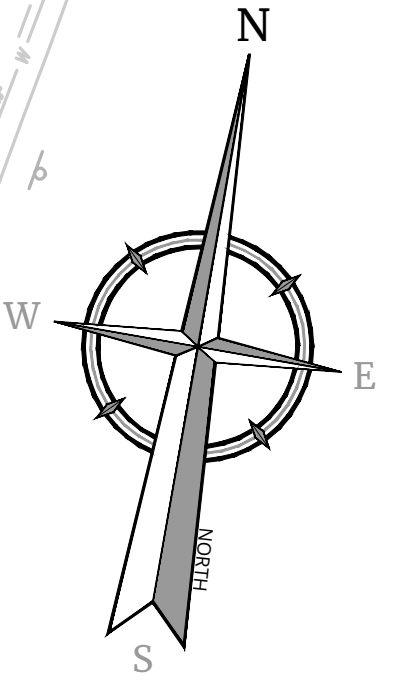

REV.	DATE	DRAWN BY	DESCRIPTION
1	03/05/24	TPS	REVISED PER SITE LAYOUT CHANGES.

EXHIBIT
 FOR
622 ROUTE 303 LLC


S.B.L.: 65.14-11.2 & 11.3
TOWN OF ORANGETOWN
ROCKLAND COUNTY
NEW YORK STATE

Colliers NEWBURGH
 555 Hudson Valley Avenue
 Suite 101
 New Windsor, NY 12553
 Phone: 845.564.4495
 COLLIERS ENGINEERING & DESIGN CT, P.C.
 DOING BUSINESS AS MASER CONSULTANTS
 ENGINEERING & LAND SURVEYING


SCALE: AS SHOWN	DATE: 01/06/2023	DRAWN BY: SMB	CHECKED BY: JED
PROJECT NUMBER: 22002634A	DRAWING NAME: C-EXBT		

SHEET TITLE:
FIRE TRUCK TURN EXHIBIT

SHEET NUMBER:
 1 of 1

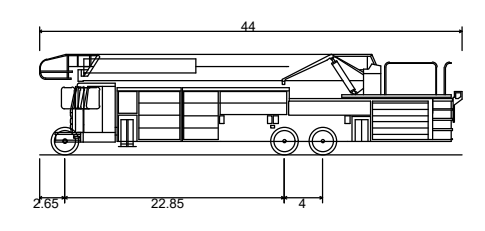

Fire - NY - ORANGETOWN	
Overall Length	44.000ft
Overall Width	8.250ft
Overall Body Height	10.475ft
Min Body Ground Clearance	0.500ft
Track Width	8.250ft
Lock-to-lock time	6.00s
Curb to Curb Turning Radius	35.540ft

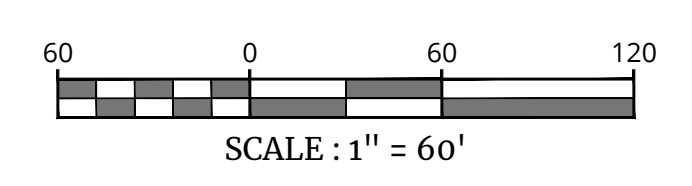

NOTE: DO NOT SCALE DRAWINGS FOR CONSTRUCTION.