




PLAN-DRAIN LINE "B"
1"=20'

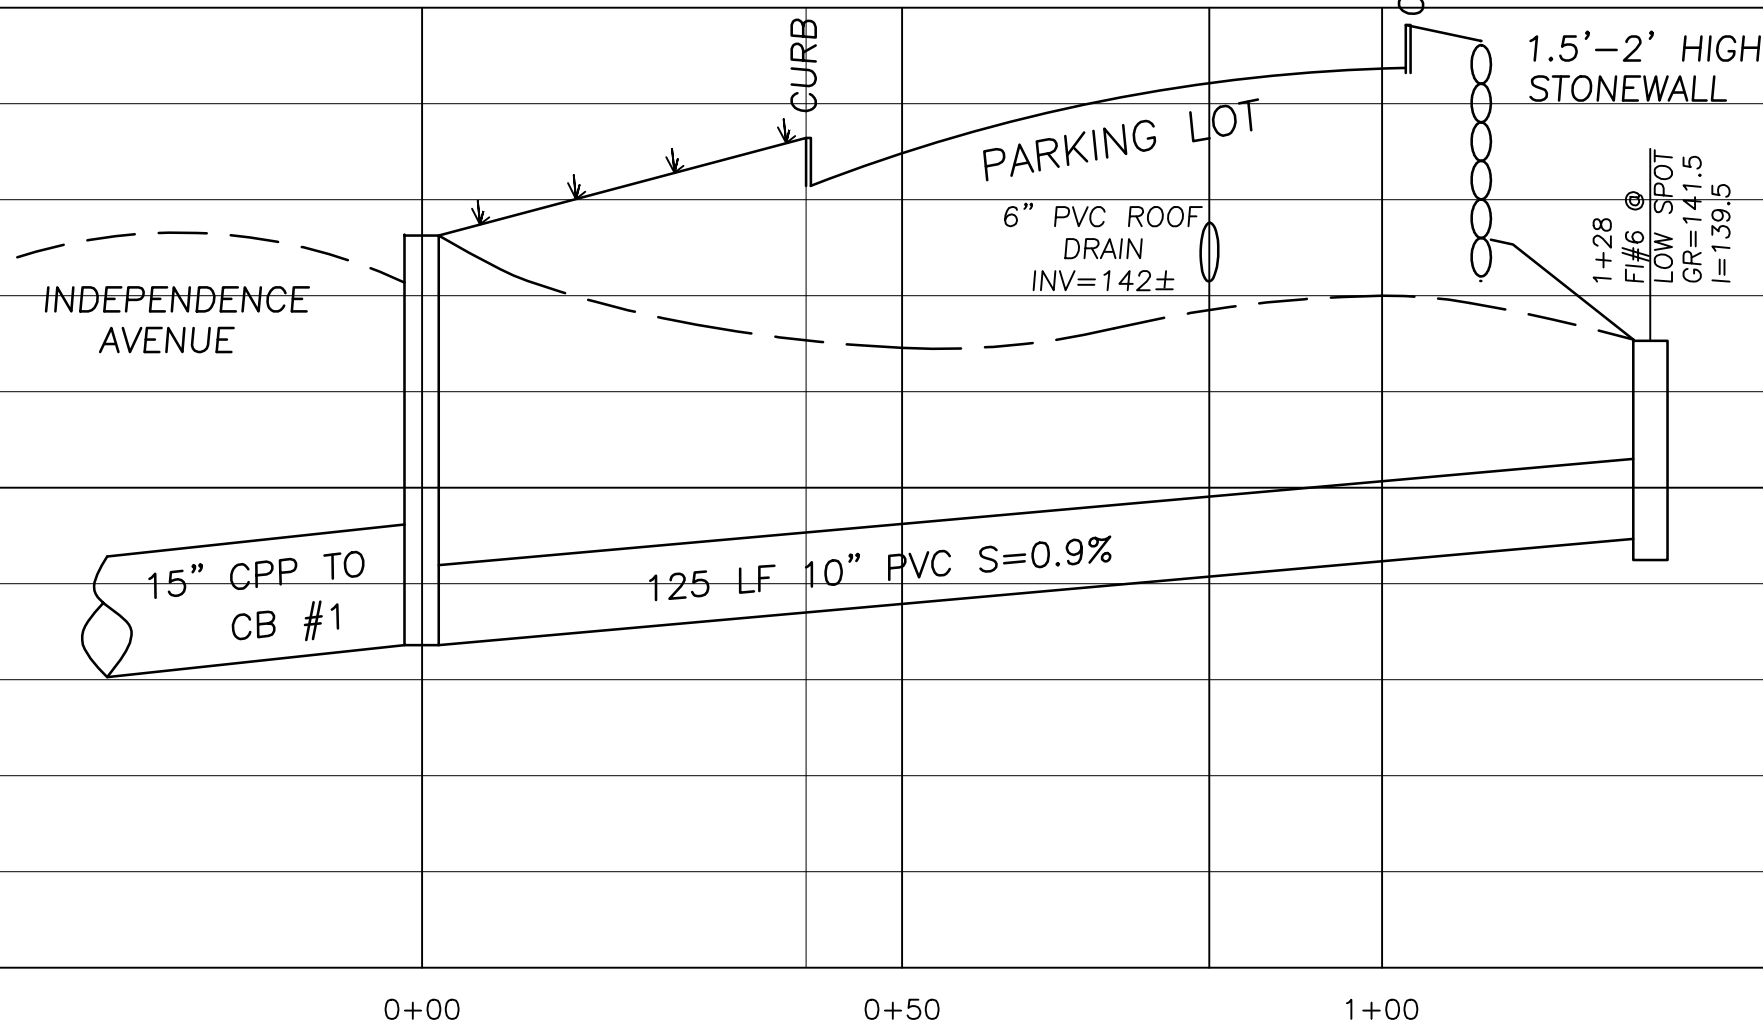


PROFILE-DRAIN LINE "B"
1"=20' HORIZ. 1"=2' VERT.

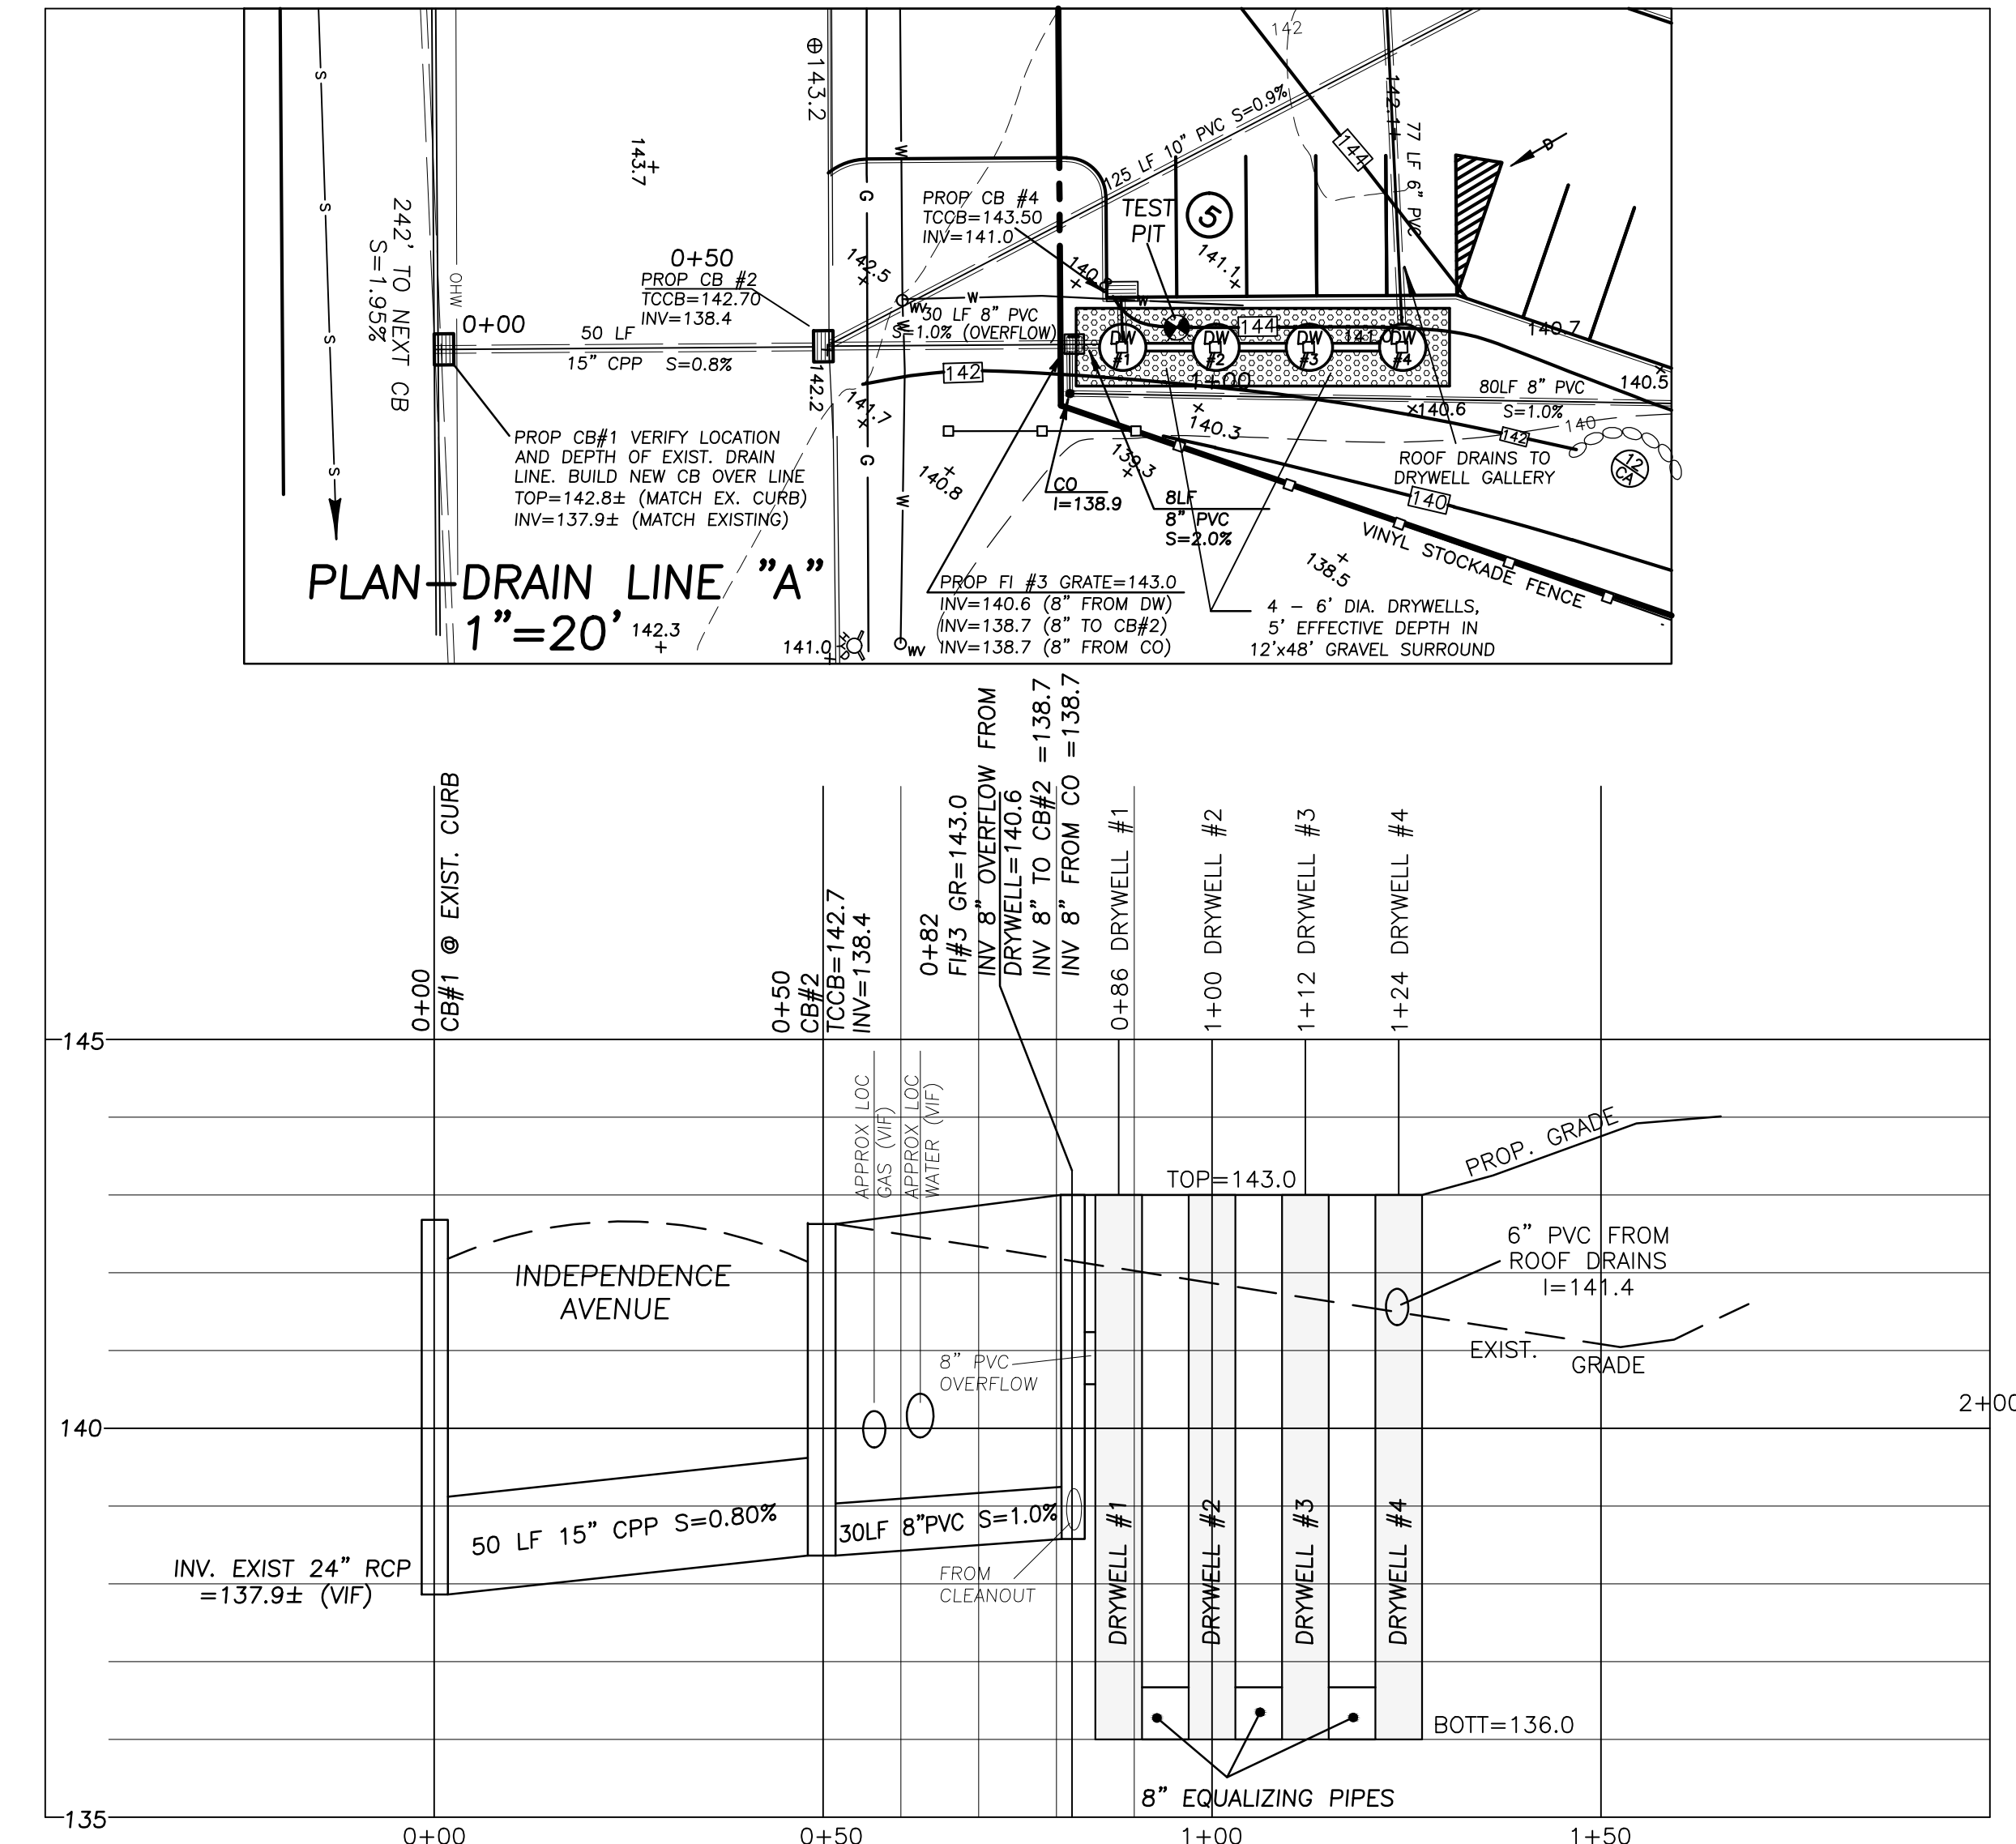


PLAN-DRAIN LINE "A"
1"=20'

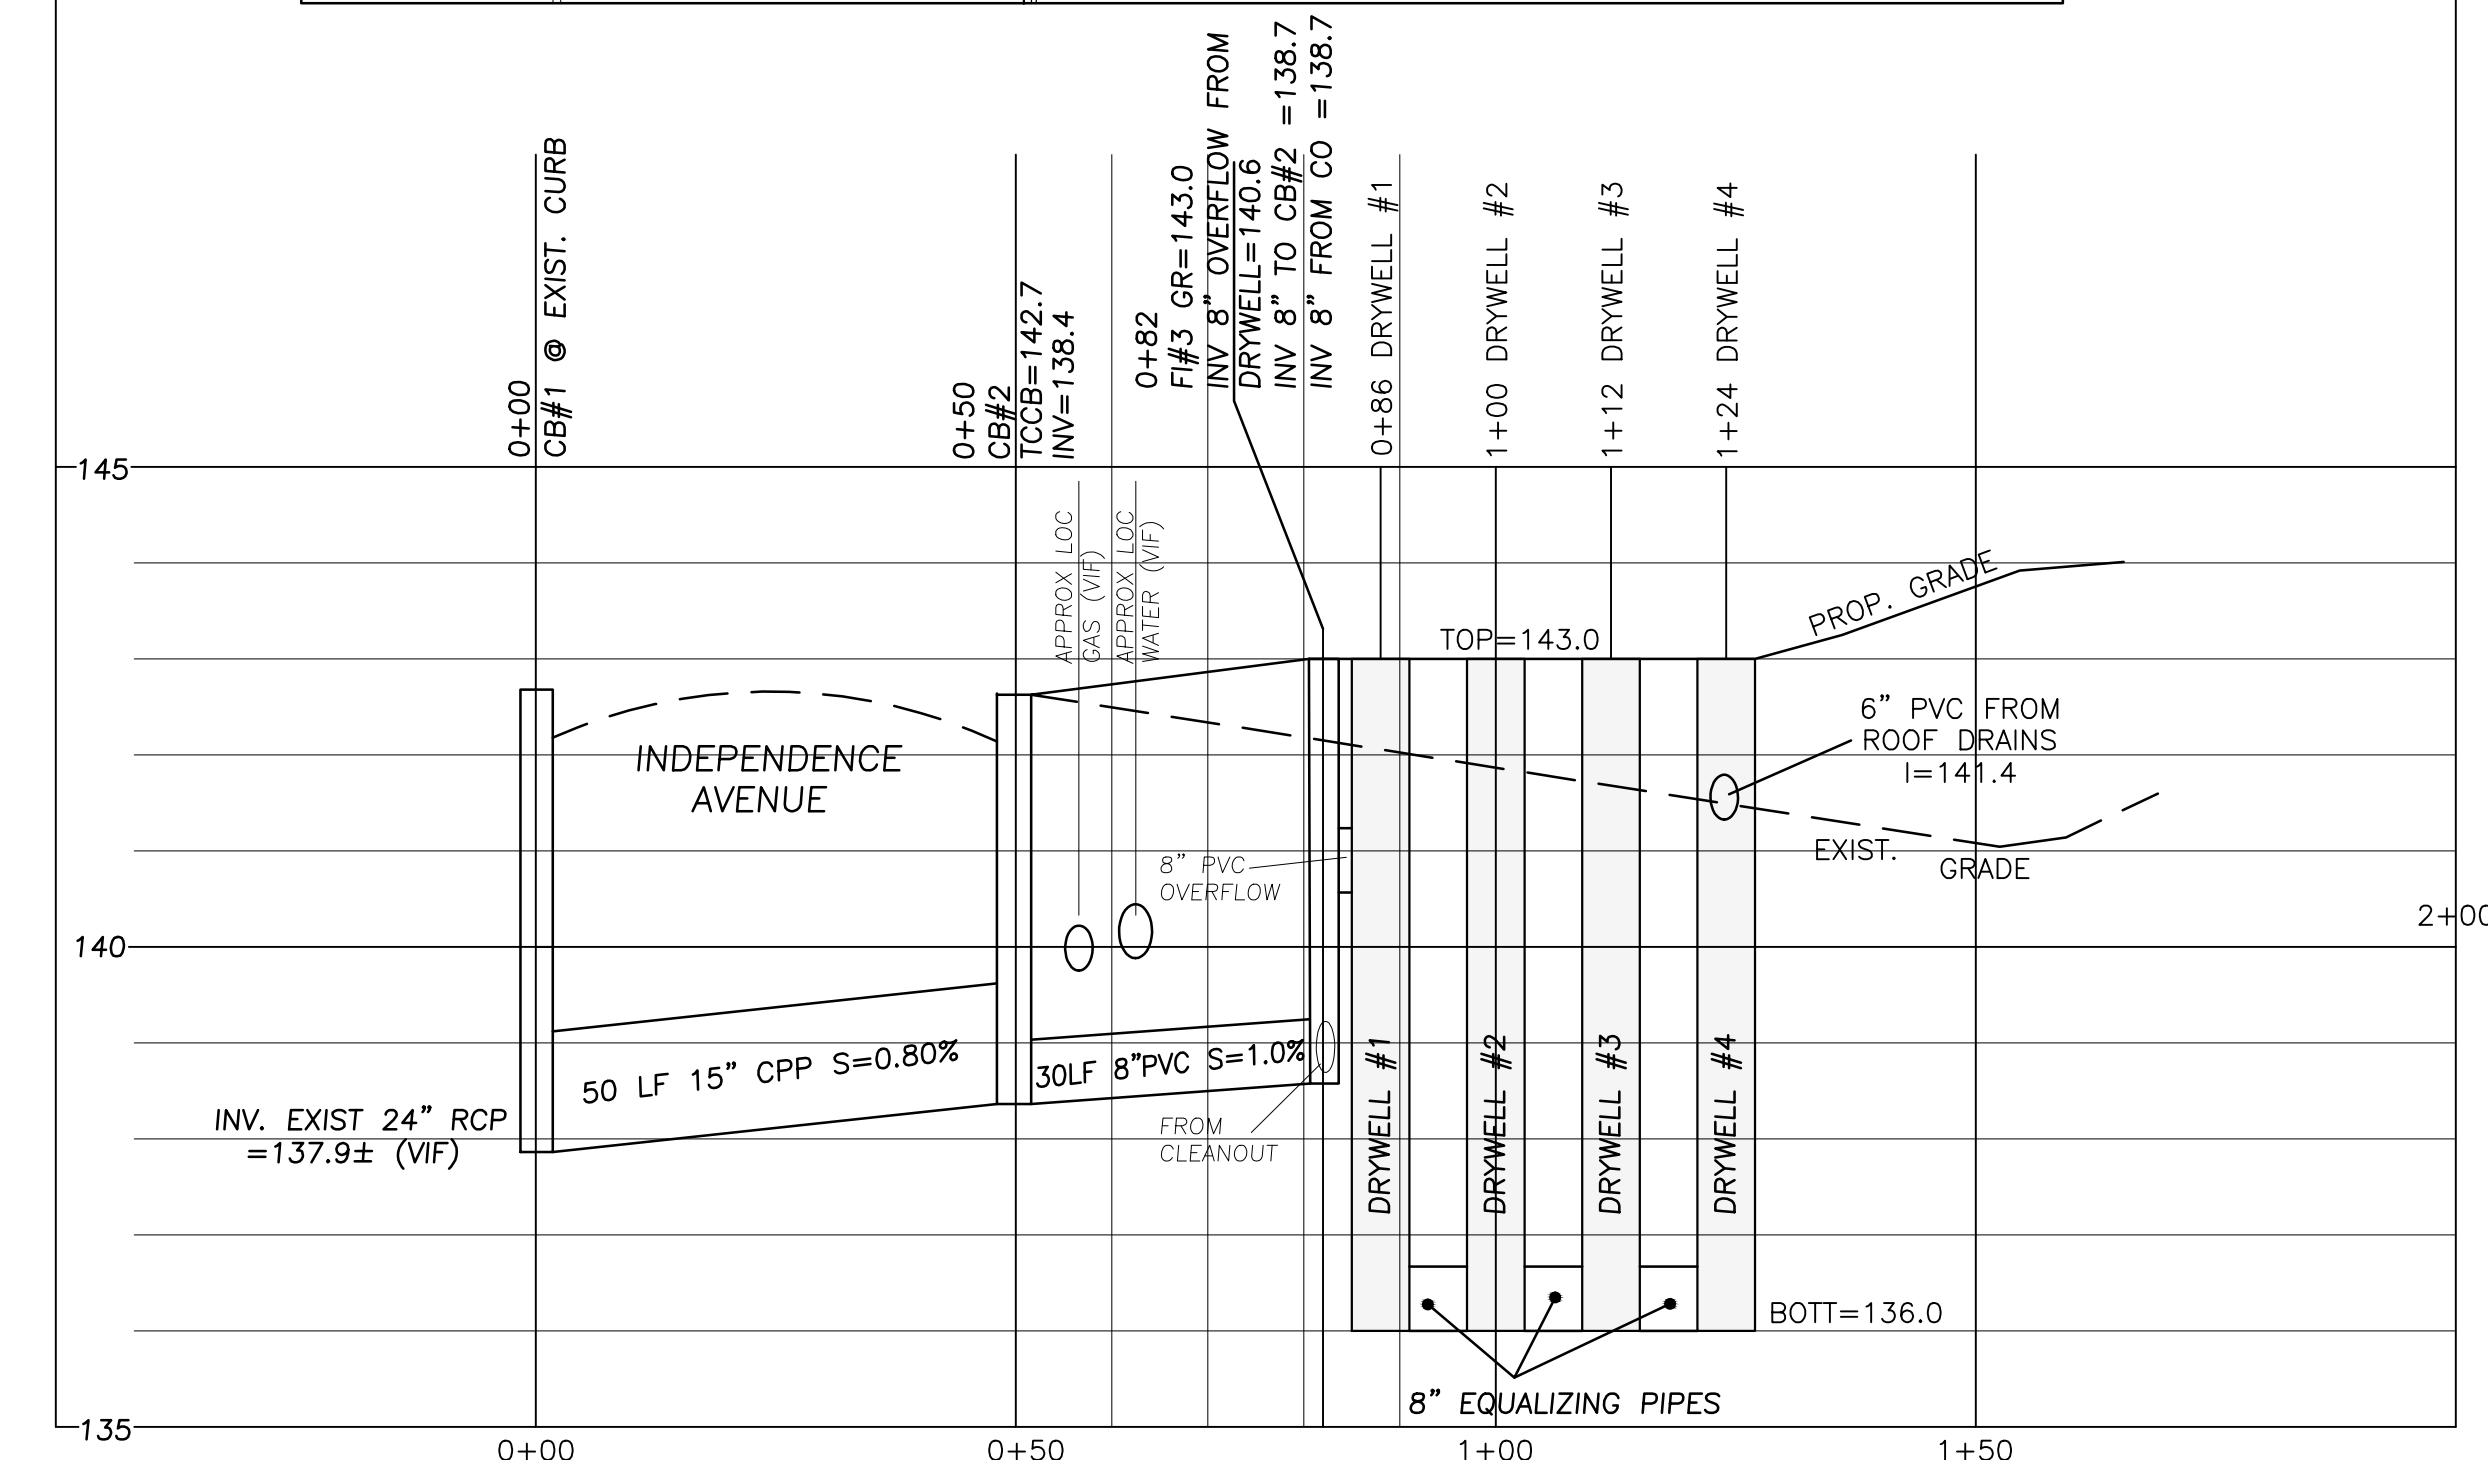

PROFILE-DRAIN LINE "A"
1"=20' HORIZ. 1"=2' VERT.

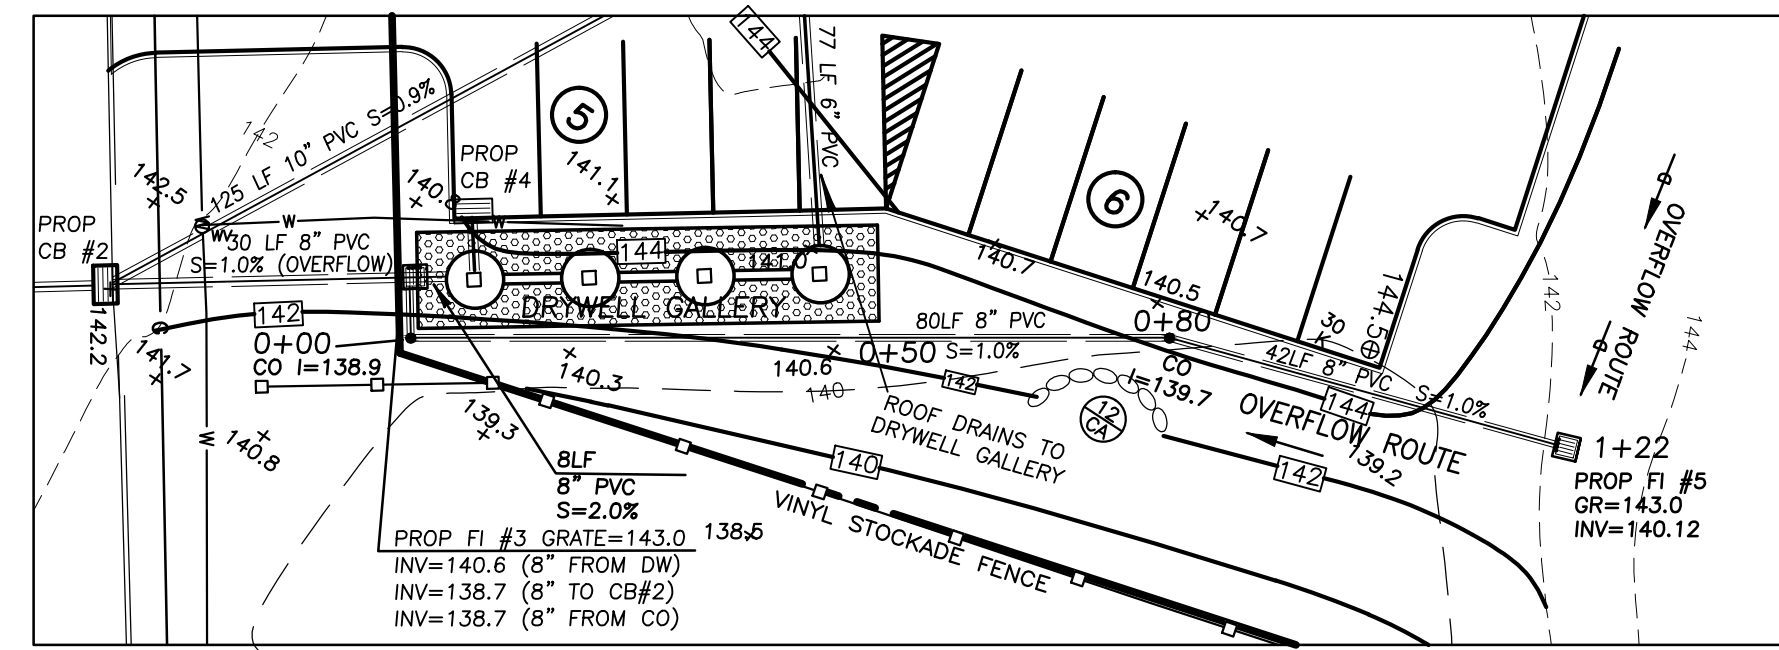

PLAN-DRAIN LINE "C"
1"=20'

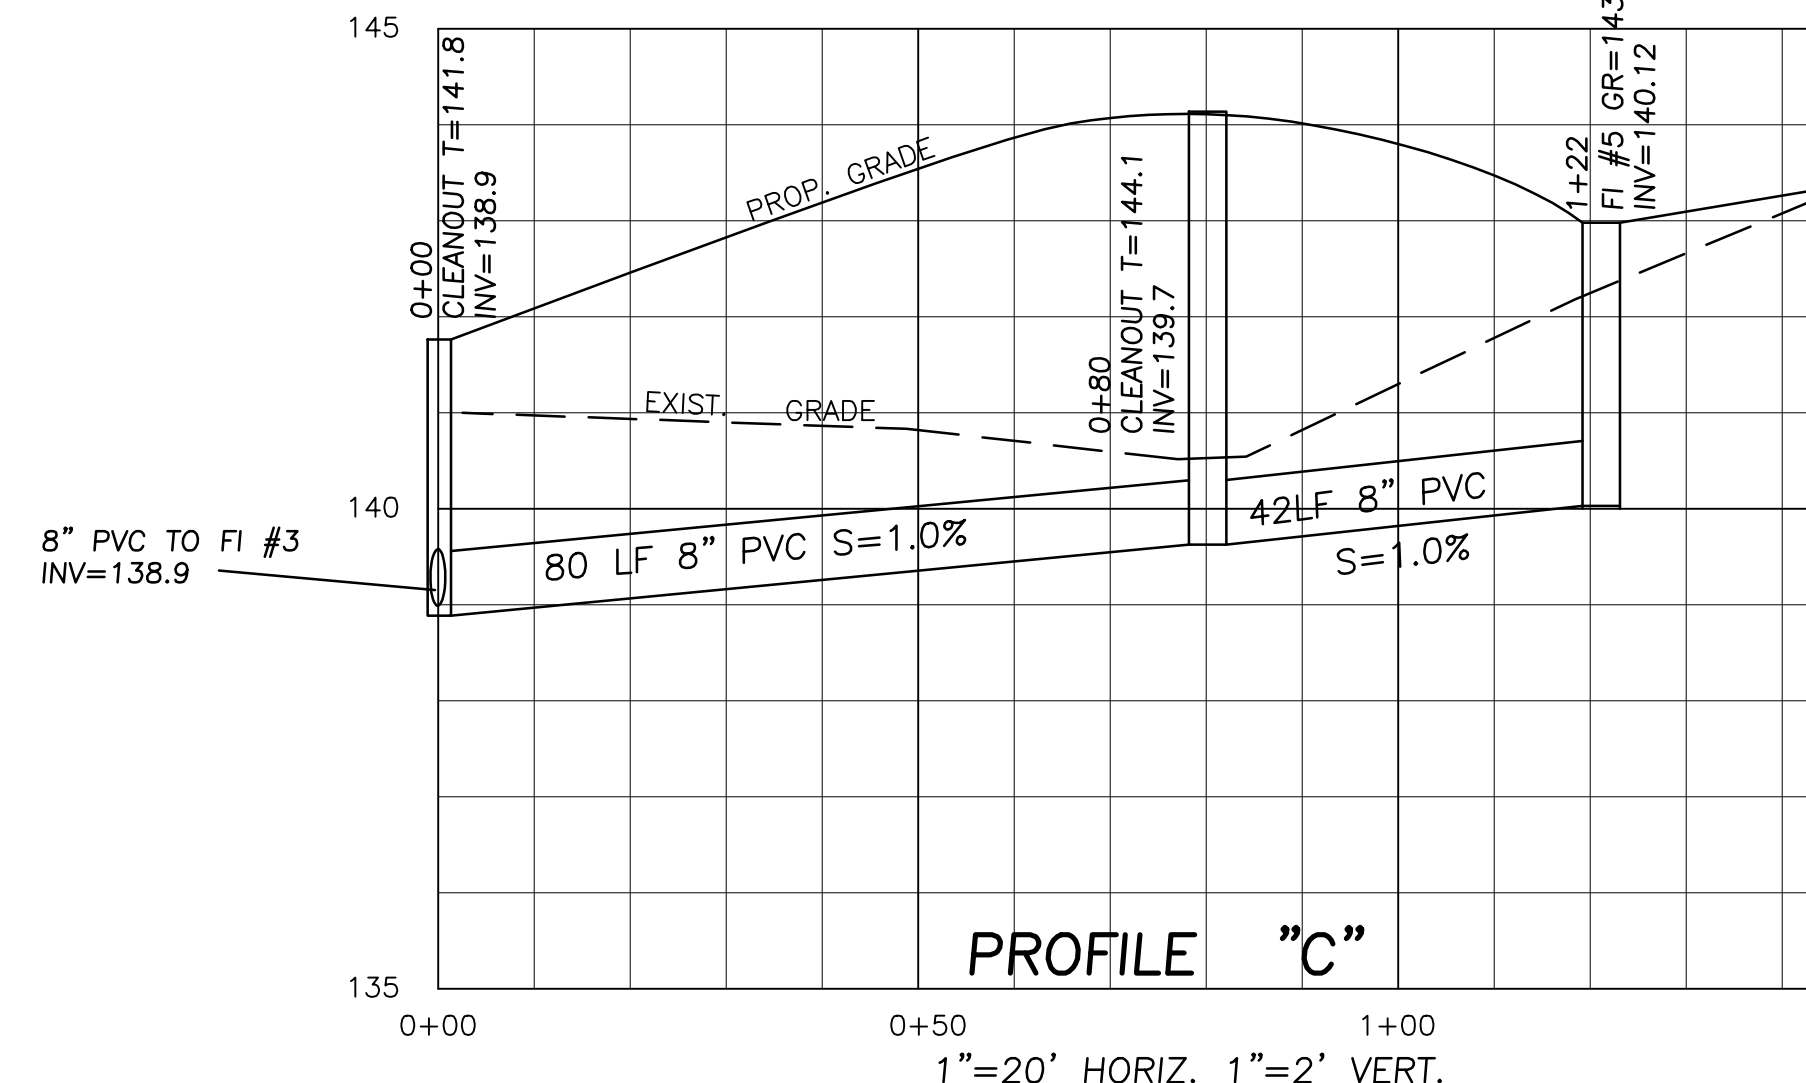

PROFILE "C"
1"=20' HORIZ. 1"=2' VERT.

GDANSKI CONSULTANTS, INC.
3512 WHITTER COURT
MAHWAH, NEW JERSEY 07430

Paul Gdanski
PAUL GDANSKI, PE
NYS LIC. 075890

DATE: _____ REVISIONS: _____

Jay A. Greenwell
JAY A. GREENWELL, PLS
NYS LIC. # 49676

DRAINAGE - PLAN & PROFILES
**SO. ORANGETOWN
AMBULANCE CORPS**
TOWN OF ORANGETOWN
ROCKLAND COUNTY, NEW YORK
JAY A. GREENWELL, PLS, LLC
LAND SURVEYING - LAND PLANNING
34 WAYNE AVENUE, SUFFERN, NEW YORK, 10901
PHONE 845-357-0830 GREENWELLS@aol.com

TAX LOT #S	74.18-3-40 74.18-3-39
FILE	21838 PROFILE
SCALE	AS NOTED
DATE	5/23/24
JOB NO.	21838