

RECEIVED
 OCT 21 2024
 TOWN OF
 LAND USE DEPT TOWN

CLIENT INFORMATION

Name: DeBellis & Associates Certified Public Accountants
Address: 20 N. Main St., Pearl River, NY 10965
Email: ron@dvacpa.com
Date: 03.20.24

JOB INFORMATION

Quantity: 1x Double Sided Sign
Material: Carved High Density Urethane
Colors: Black, Metallic Brass
Size: 40" x 40.5" x 2"
Notes: Installed in Ground on Painted Wooded Posts

Approval Signature

Date

The artwork provided is the exclusive property of Hudson Valley Sign Studio. It is protected by all copyright laws. This artwork can not be used or reproduced without our consent. Unauthorized use is subject to all penalties provided for.



(845) 709-6575

www.hudsonvalleysigns.com



CLIENT INFORMATION

Name: DeBellis & Associates Certified Public Accountants
Address: 20 N. Main St., Pearl River, NY 10965
Email: ron@dvacpa.com
Date: 03.20.24

JOB INFORMATION

Quantity: 1x Double Sided Sign
Material: Carved High Density Urethane
Colors: Black, Metallic Brass
Size: 40" x 40.5" x 2"
Notes: Installed in Ground on Painted Wooded Posts

Approval Signature



Date

The artwork provided is the exclusive property of Hudson Valley Sign Studio. It is protected by all copyright laws. This artwork can not be used or reproduced without our consent. Unauthorized use is subject to all penalties provided for.



(845) 709-6575

www.hudsonvalleysigns.com

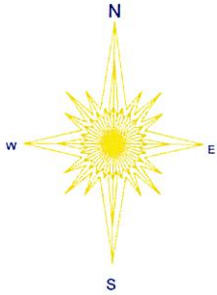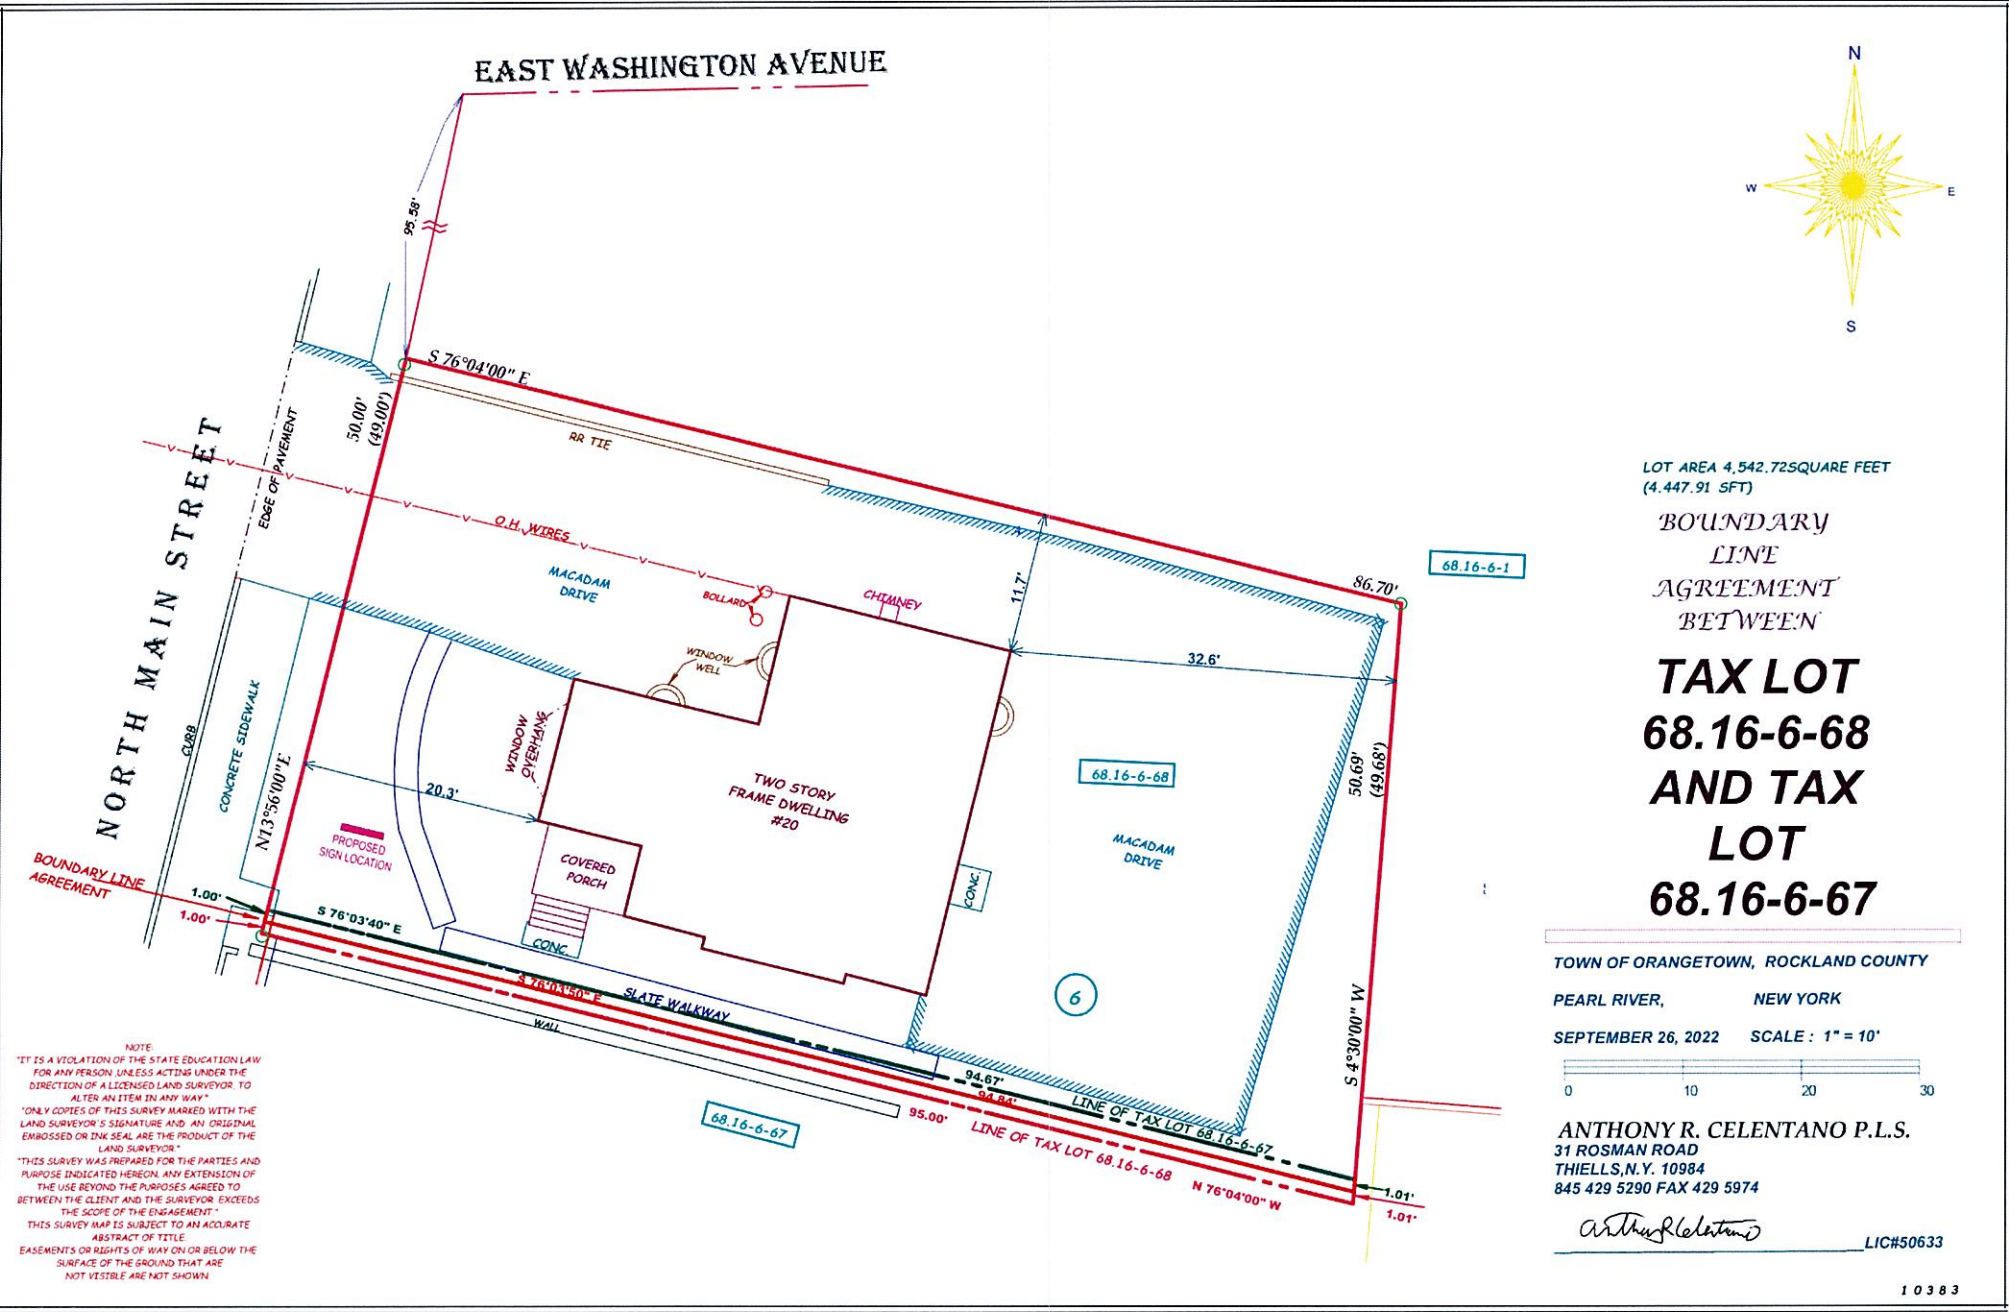

LOT AREA 4,542.72 SQUARE FEET
(4,447.91 SFT)

BOUNDARY
LINE
AGREEMENT
BETWEEN

**TAX LOT
68.16-6-68
AND TAX
LOT
68.16-6-67**

TOWN OF ORANGETOWN, ROCKLAND COUNTY
PEARL RIVER, NEW YORK
SEPTEMBER 26, 2022 SCALE: 1" = 10'



ANTHONY R. CELENTANO P.L.S.
31 ROSMAN ROAD
THIELLS, N.Y. 10984
845 429 5290 FAX 429 5974

Anthony R. Celentano

LIC#50633

NOTE
"IT IS A VIOLATION OF THE STATE EDUCATION LAW FOR ANY PERSON UNLESS ACTING UNDER THE DIRECTION OF A LICENSED LAND SURVEYOR TO ALTER AN ITEM IN ANY WAY".
"ONLY COPIES OF THIS SURVEY MARKED WITH THE LAND SURVEYOR'S SIGNATURE AND AN ORIGINAL EMBOSSED OR INK SEAL ARE THE PRODUCT OF THE LAND SURVEYOR".
"THIS SURVEY WAS PREPARED FOR THE PARTIES AND PURPOSE INDICATED HEREON. ANY EXTENSION OF THE USE BEYOND THE PURPOSES AGREED TO BETWEEN THE CLIENT AND THE SURVEYOR EXCEEDS THE SCOPE OF THE ENGAGEMENT".
THIS SURVEY MAP IS SUBJECT TO AN ACCURATE ABSTRACT OF TITLE.
EASEMENTS OR RIGHTS OF WAY ON OR BELOW THE SURFACE OF THE GROUND THAT ARE NOT VISIBLE ARE NOT SHOWN.