
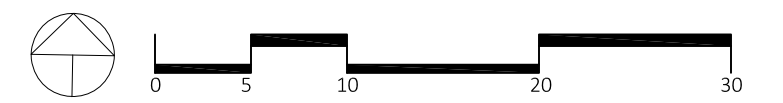
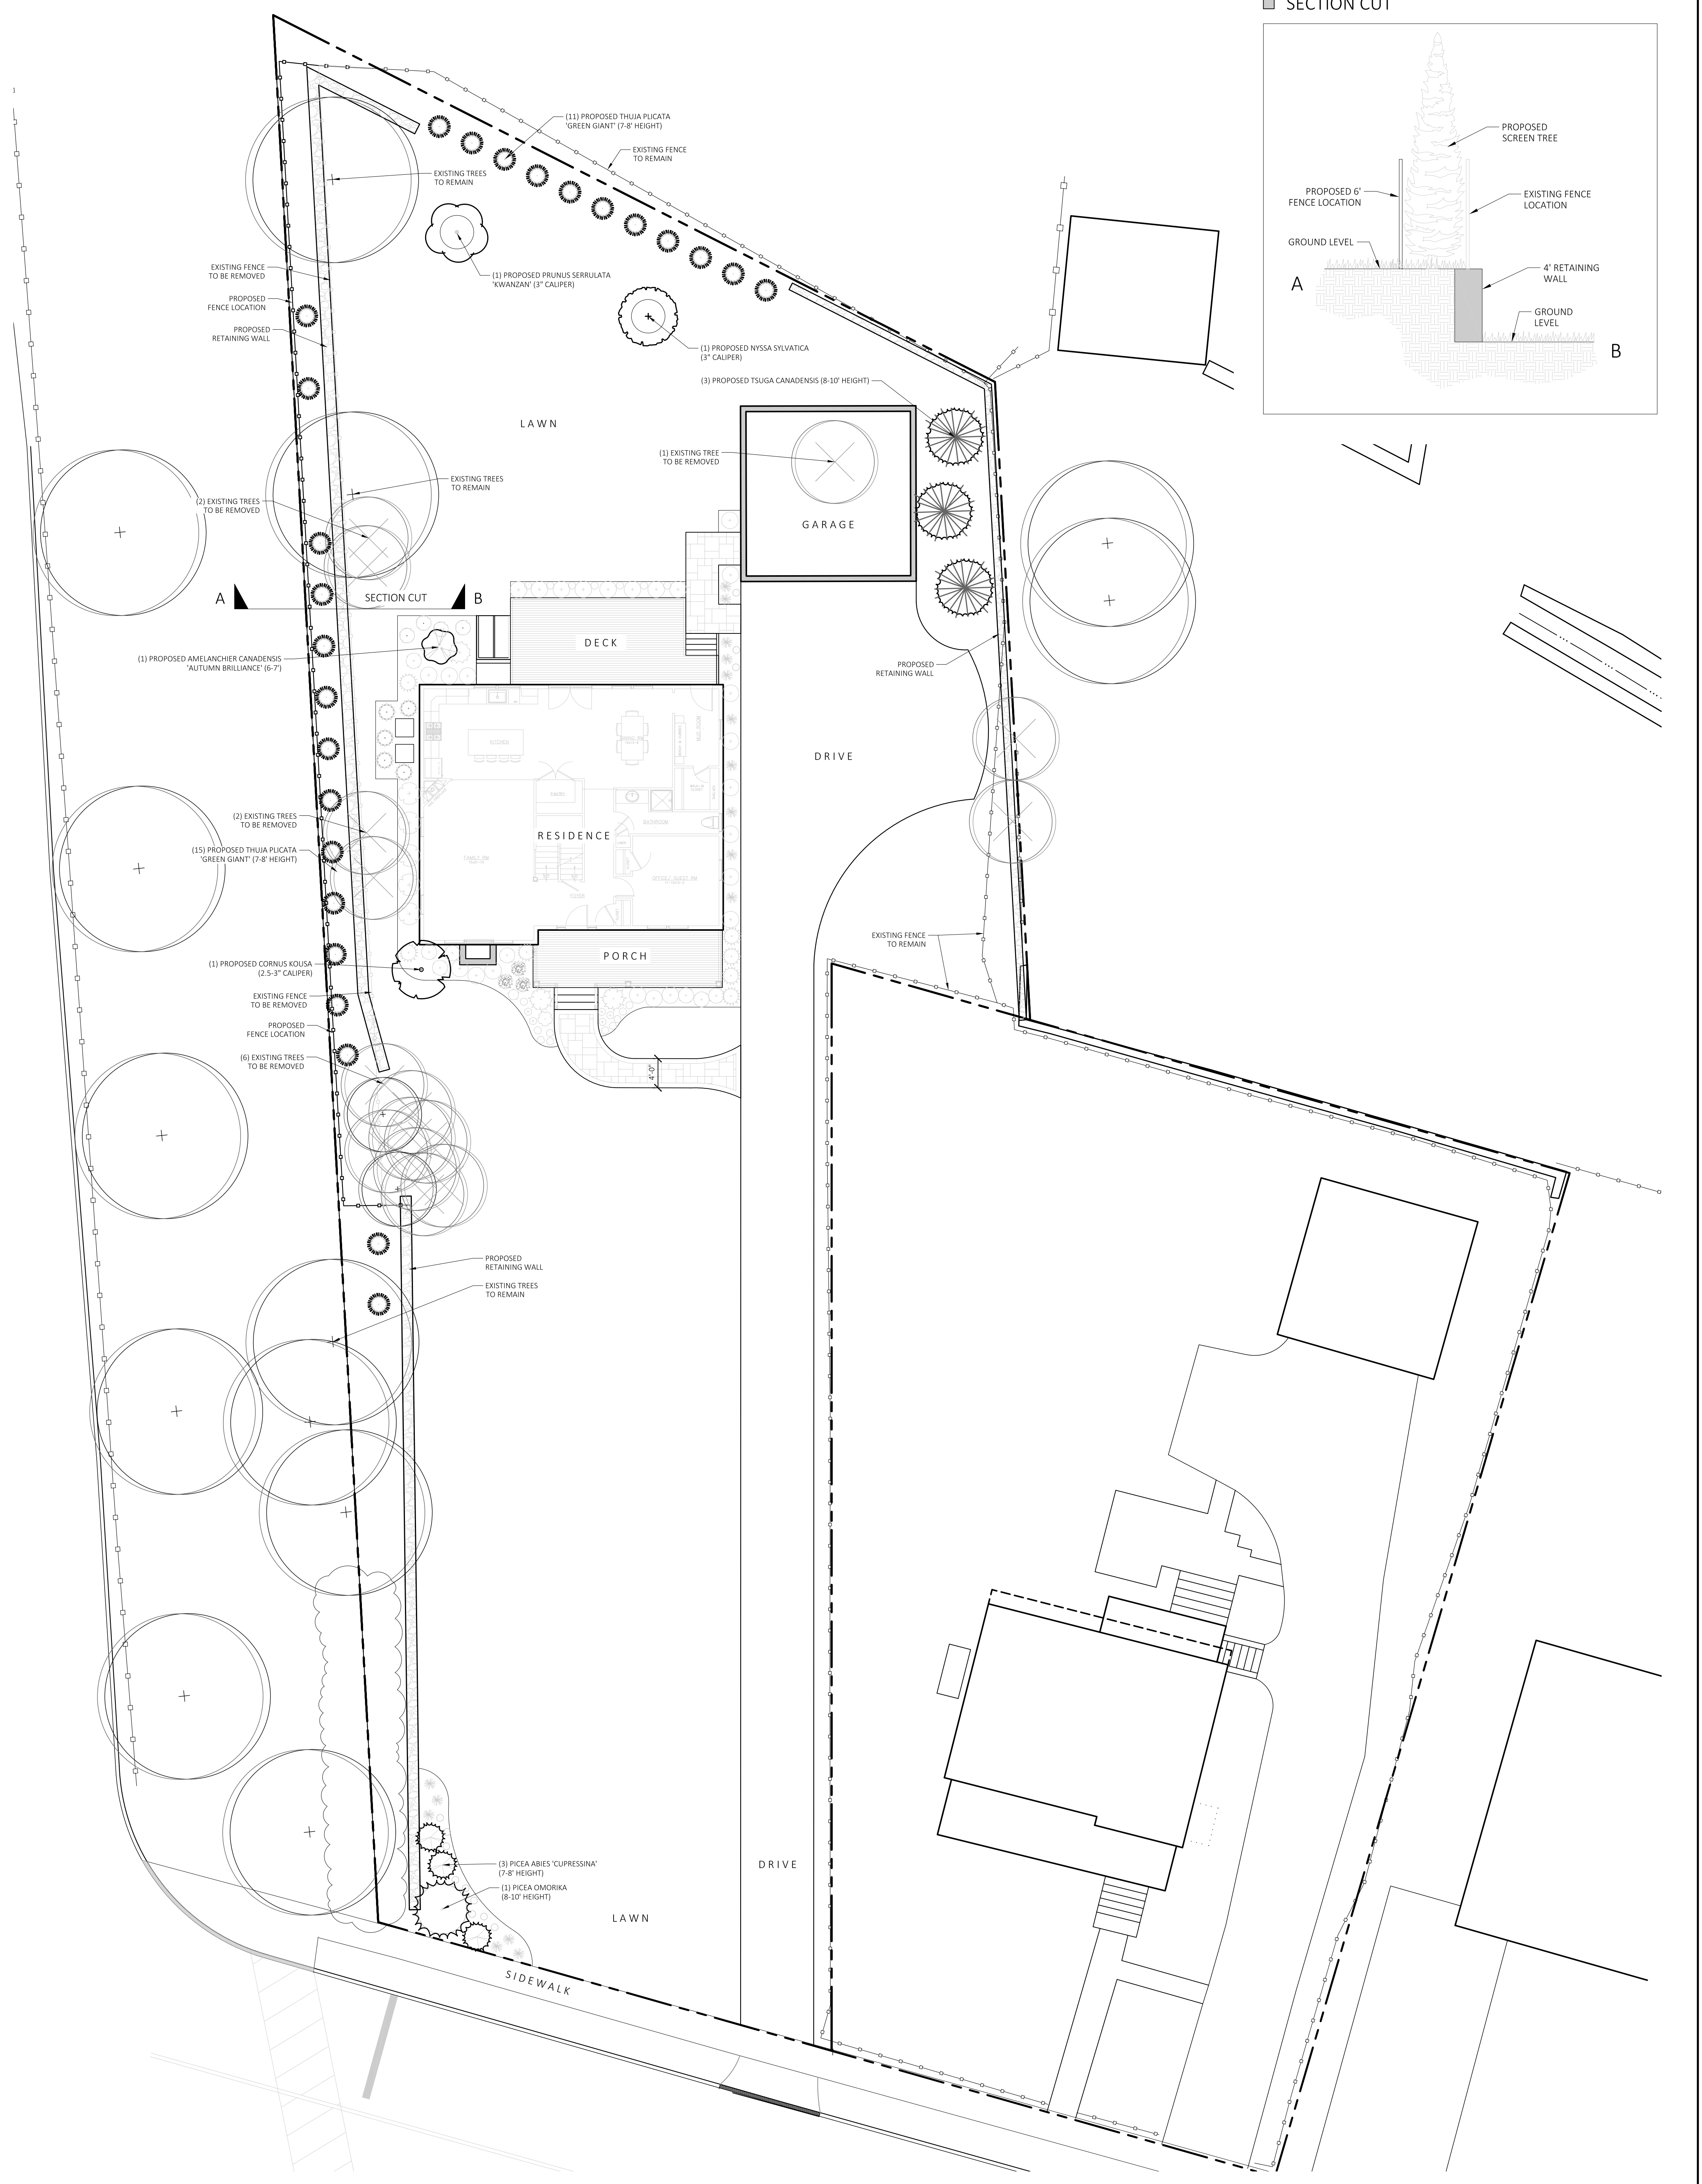


SECTION CUT

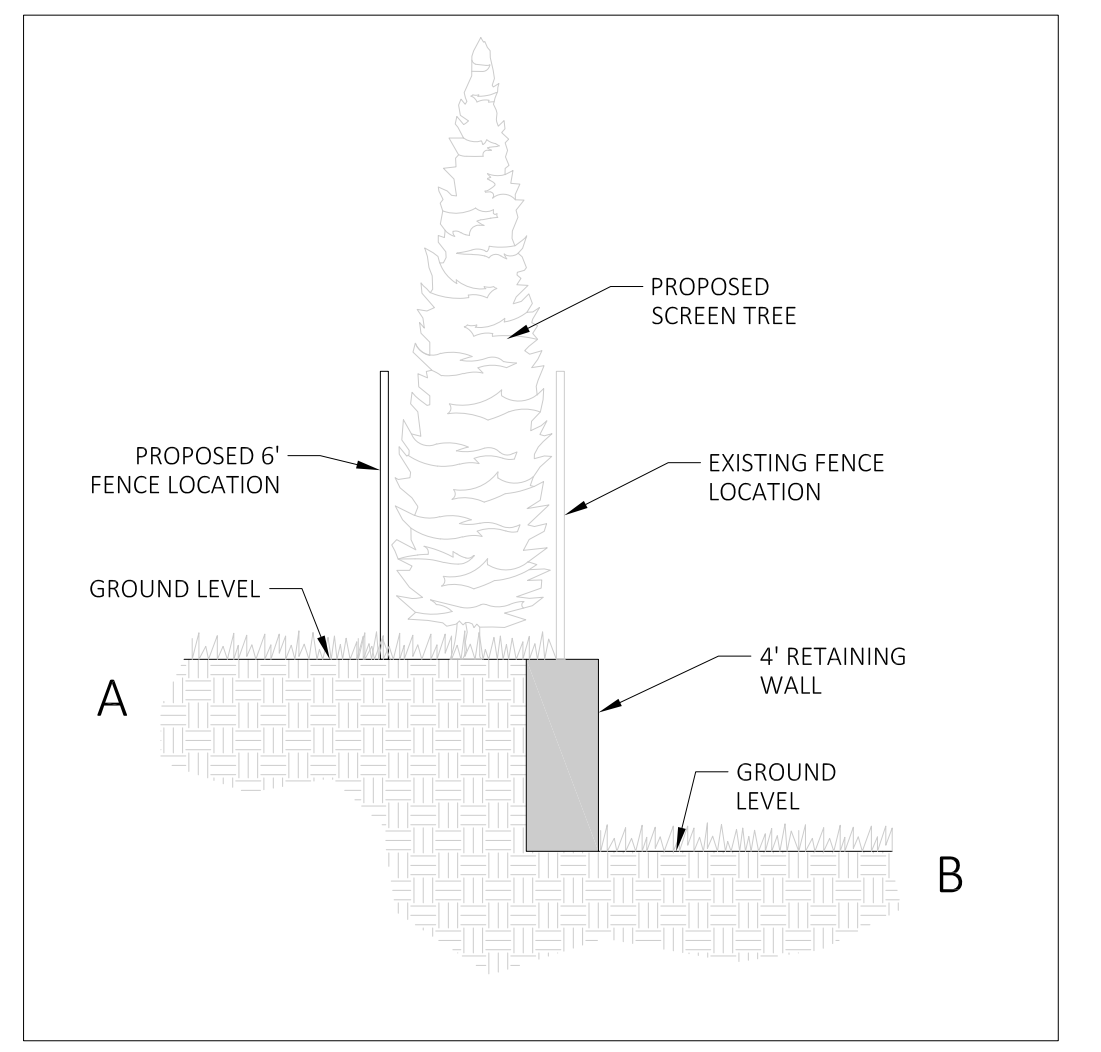

TO SCALE WHEN PLOTTED ON 24x36  
 PROGRESS SET NOT FOR CONSTRUCTION