


WASHINGTON STREET

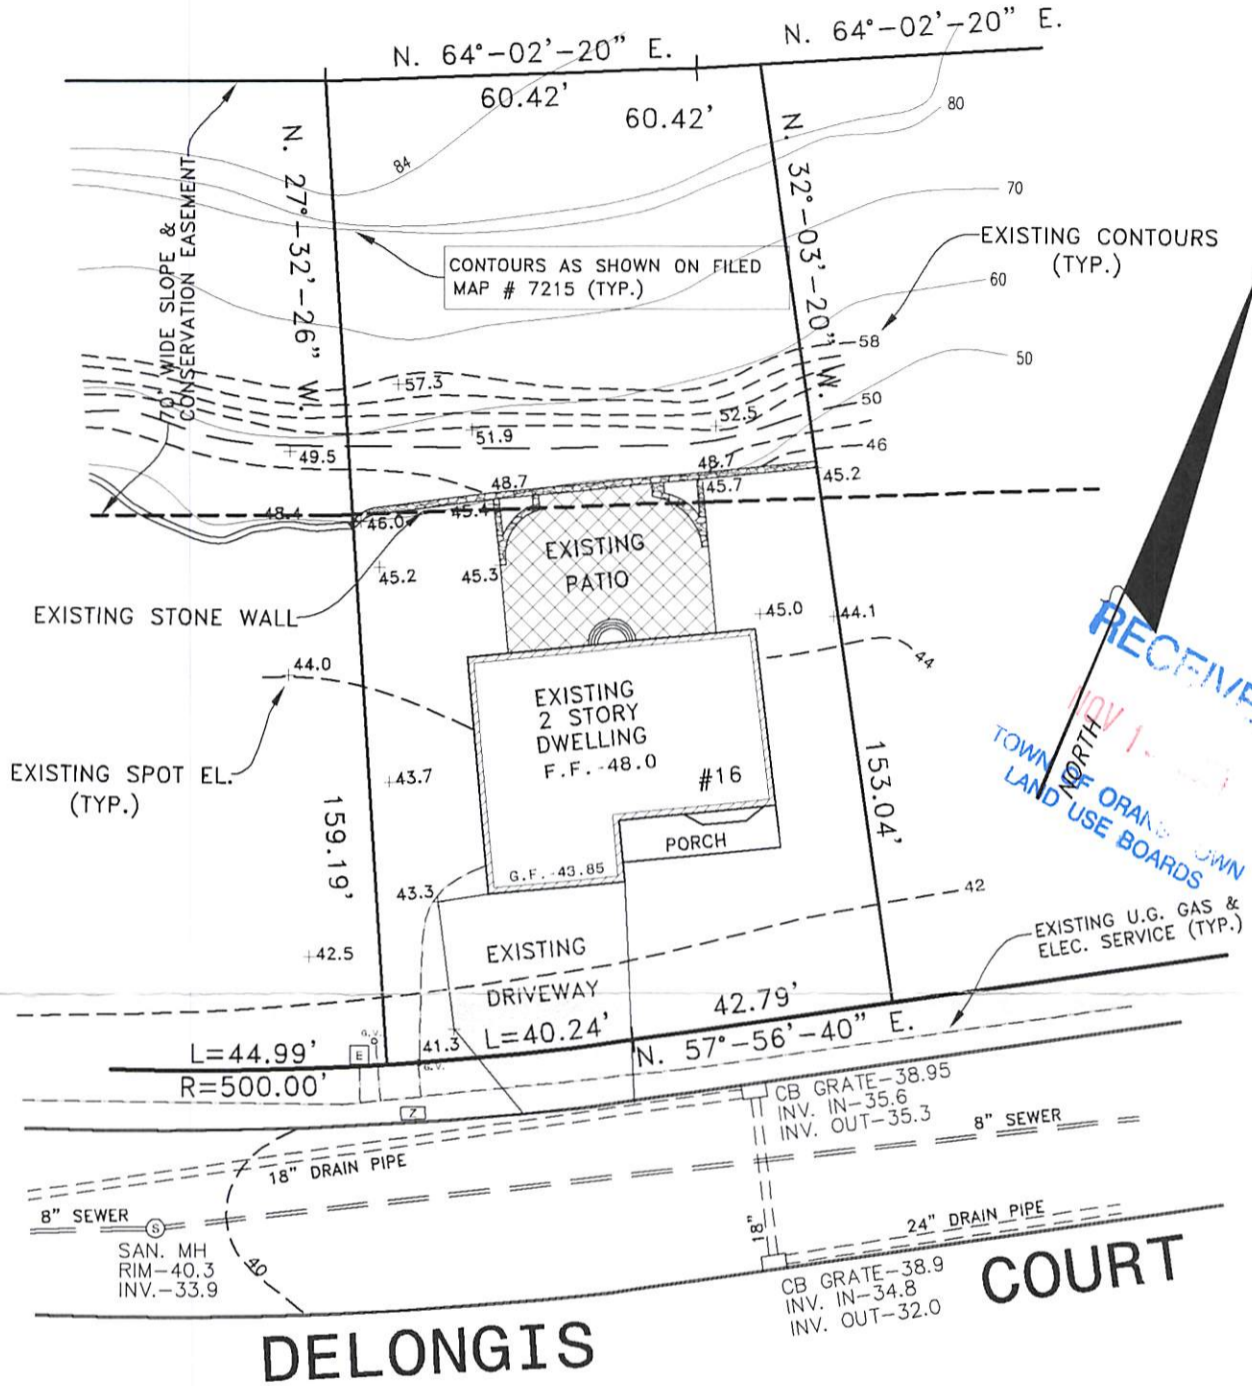


RECEIVED
 NOV 1 - 2022
 TOWN OF ORANGETOWN
 LAND USE BOARDS

MAP OF PROPERTY FOR 16 DELONGIS COURT SPARKILL, ROCKLAND COUNTY, NEW YORK

SCALE: 1"=30' DATE: DEC. 16, 2022

STEPHEN F. HOPPE, L.S.
 LICENSED PROFESSIONAL LAND SURVEYOR
 111 ROUTE 6303
 TAPPAN, NEW YORK 10983
 NY LIC. NO. 50539

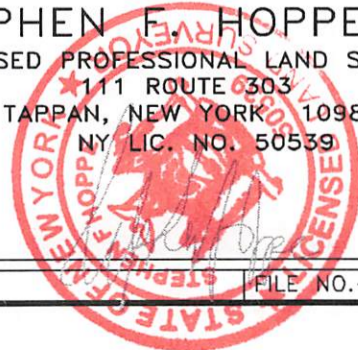

Map Reference : Being known as Lot No. 8 on a map entitled:
 "Subdivision Plat Graneey Gardens, Tappan - Sparkill, Town of
 Orangetown, Rockland County, N.Y." filed in the Rockland
 County Clerk's Office on December 28, 1998 as Map No. 7215.

L.S.

DRAWN BY- JMC

REVISED:

FILE NO.-