


WASHINGTON STREET

N. 66°-00'-40" E.

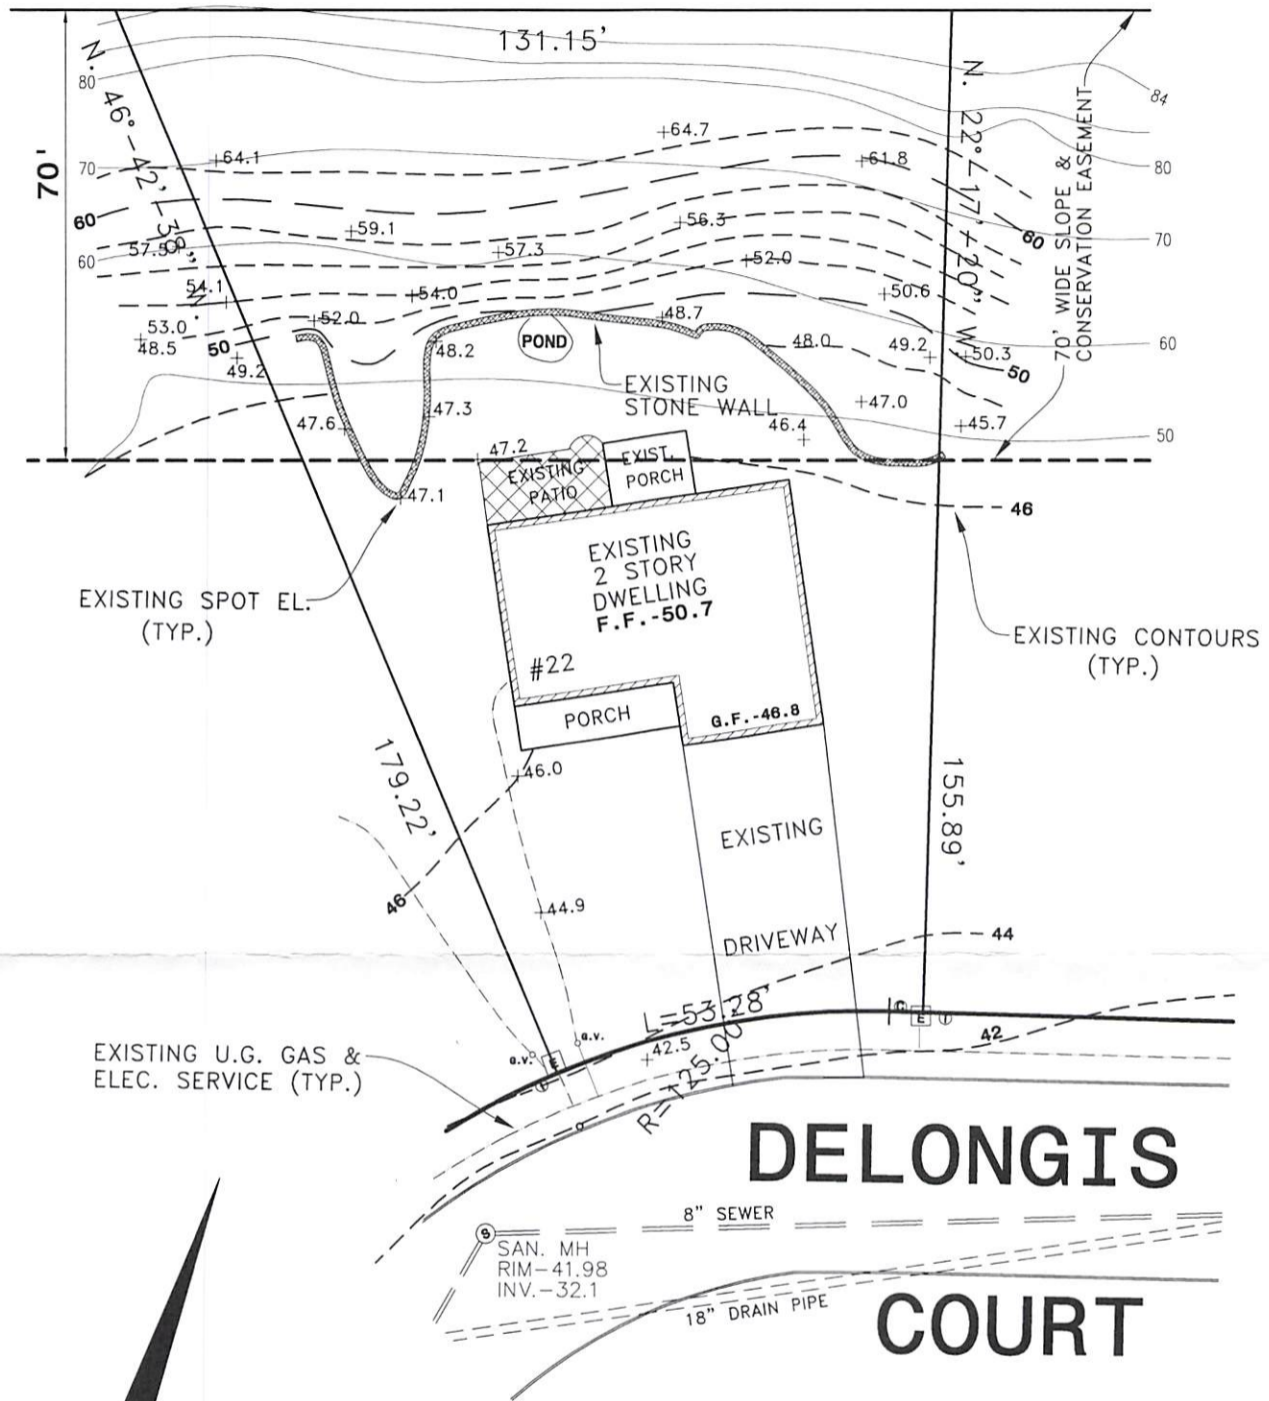

MAP OF PROPERTY FOR 22 DELONGIS COURT SPARKILL, ROCKLAND COUNTY, NEW YORK


TOWN OF ORANGETOWN
LAND USE BOARDS

NOV 15 2024

RECEIVED

SCALE: 1"=30' DATE: DEC. 16, 2022

STEPHEN F. HOPPE, L.S.
LICENSED PROFESSIONAL LAND SURVEYOR
111 ROUTE 303
TAPPAN, NEW YORK 10983
NY LIC. NO. 50539

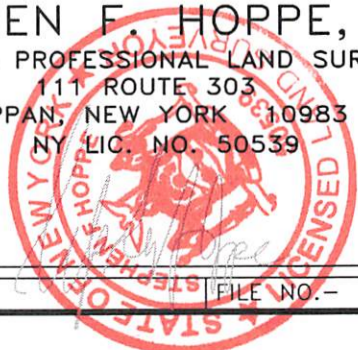

Map Reference : Being known as Lot No. 10 on a map entitled:
"Subdivision Plat Graney Gardens, Tappan - Sparkill, Town of
Orangetown, Rockland County, N.Y." filed in the Rockland
County Clerk's Office on December 28, 1998 as Map No. 7215.

DRAWN BY- JMC REVISED:

FILE NO.-

L.S.



RECEIVED

RECEIVED